

This drawing is property of Huddleston Design Ltd. They reserve copyright, this drawing has been issued on the condition that it is not retained by any unauthorized person. It may not be reproduced or disclosed, either wholly or in part without the consent of Huddleston Design Ltd.



KEY:


- Site Boundary
- Proposed Extension



01 Existing Location Plan
Scale: 1:1250



02 Proposed Location Plan
Scale: 1:1250

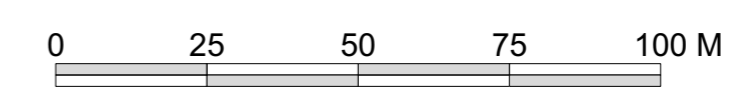

Rev	Description	Date
P1	For Planning	12/11/2023



Project:
91 Well Road

Address:
91 Well Road, Sevenoaks, Kent, TN14 5PT

Client:
Mrs Lucy Carter

Drawing:
Existing & Proposed Location Plan

DRAWING NUMBER 23041.01.P1	REV. P1
ISSUE DATE 12/11/2023	SCALE 1:1250@A2