


TONY ROWLAND ARCHITECTURAL SERVICES

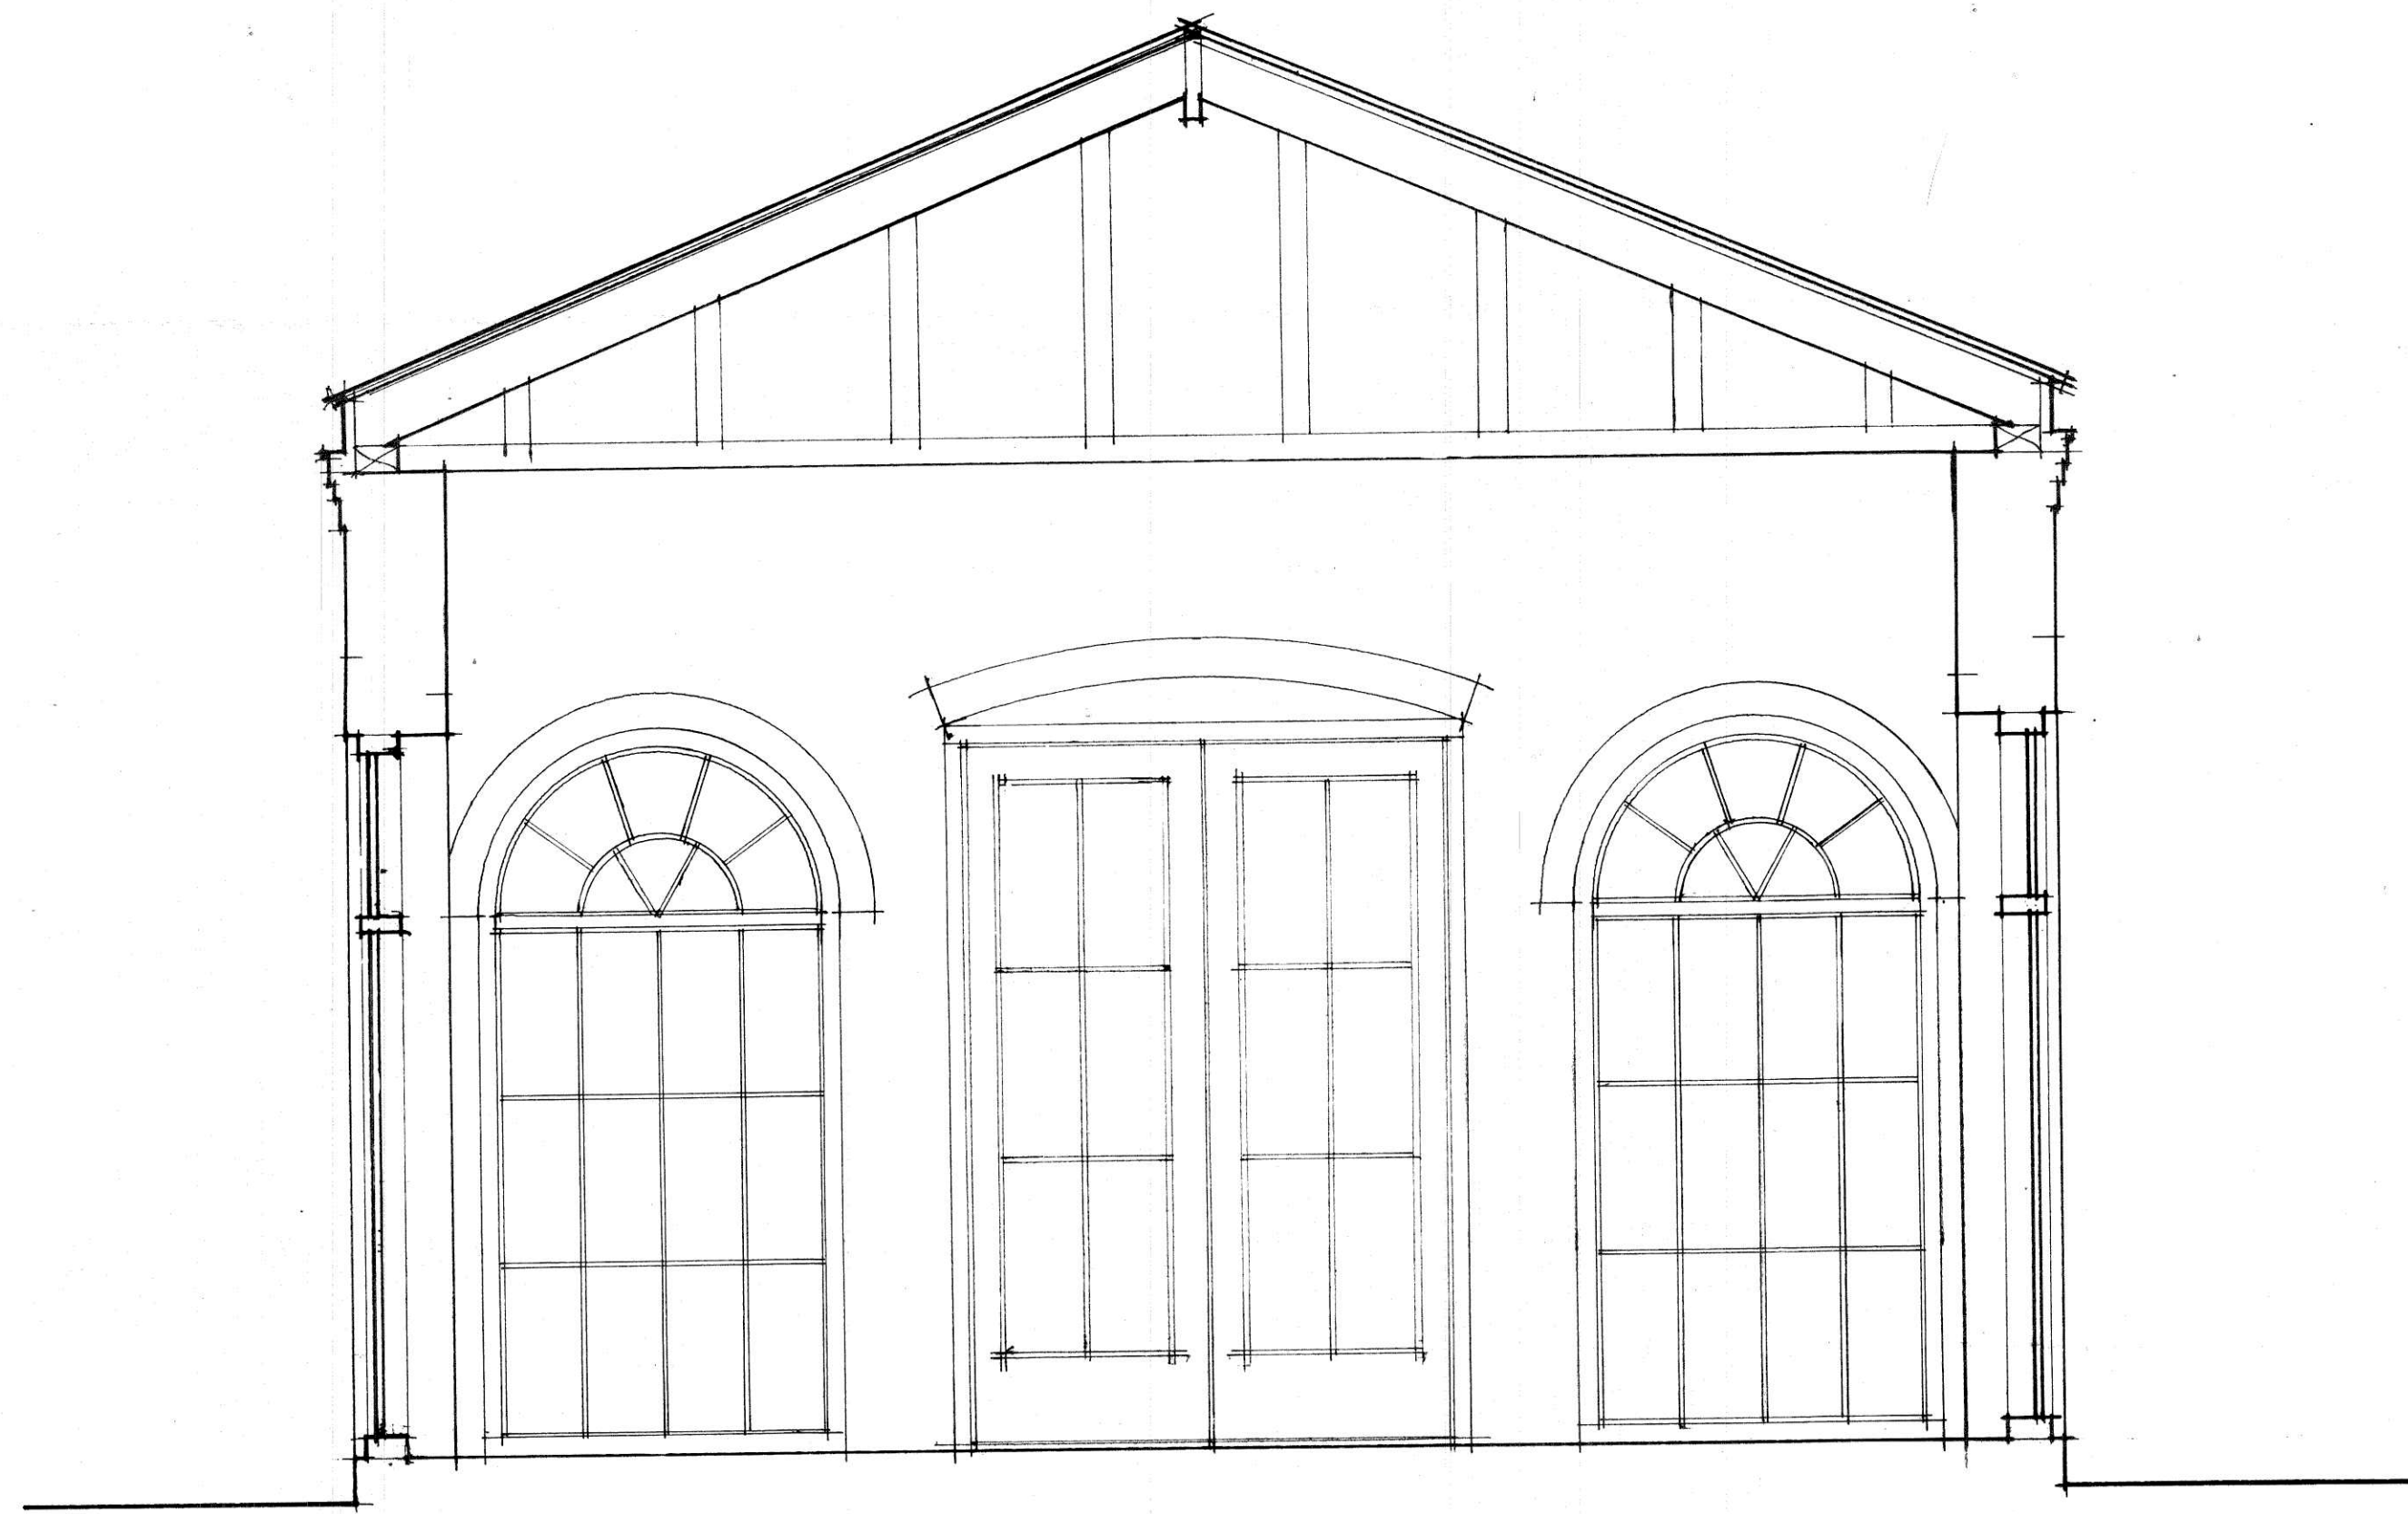

SCALE 1:20

EXISTING SECTION A

SHEINWOOD MANOR, SHEINTON, SHROPSHIRE.

DXXX+6