


SOUTH-WEST ELEVATION

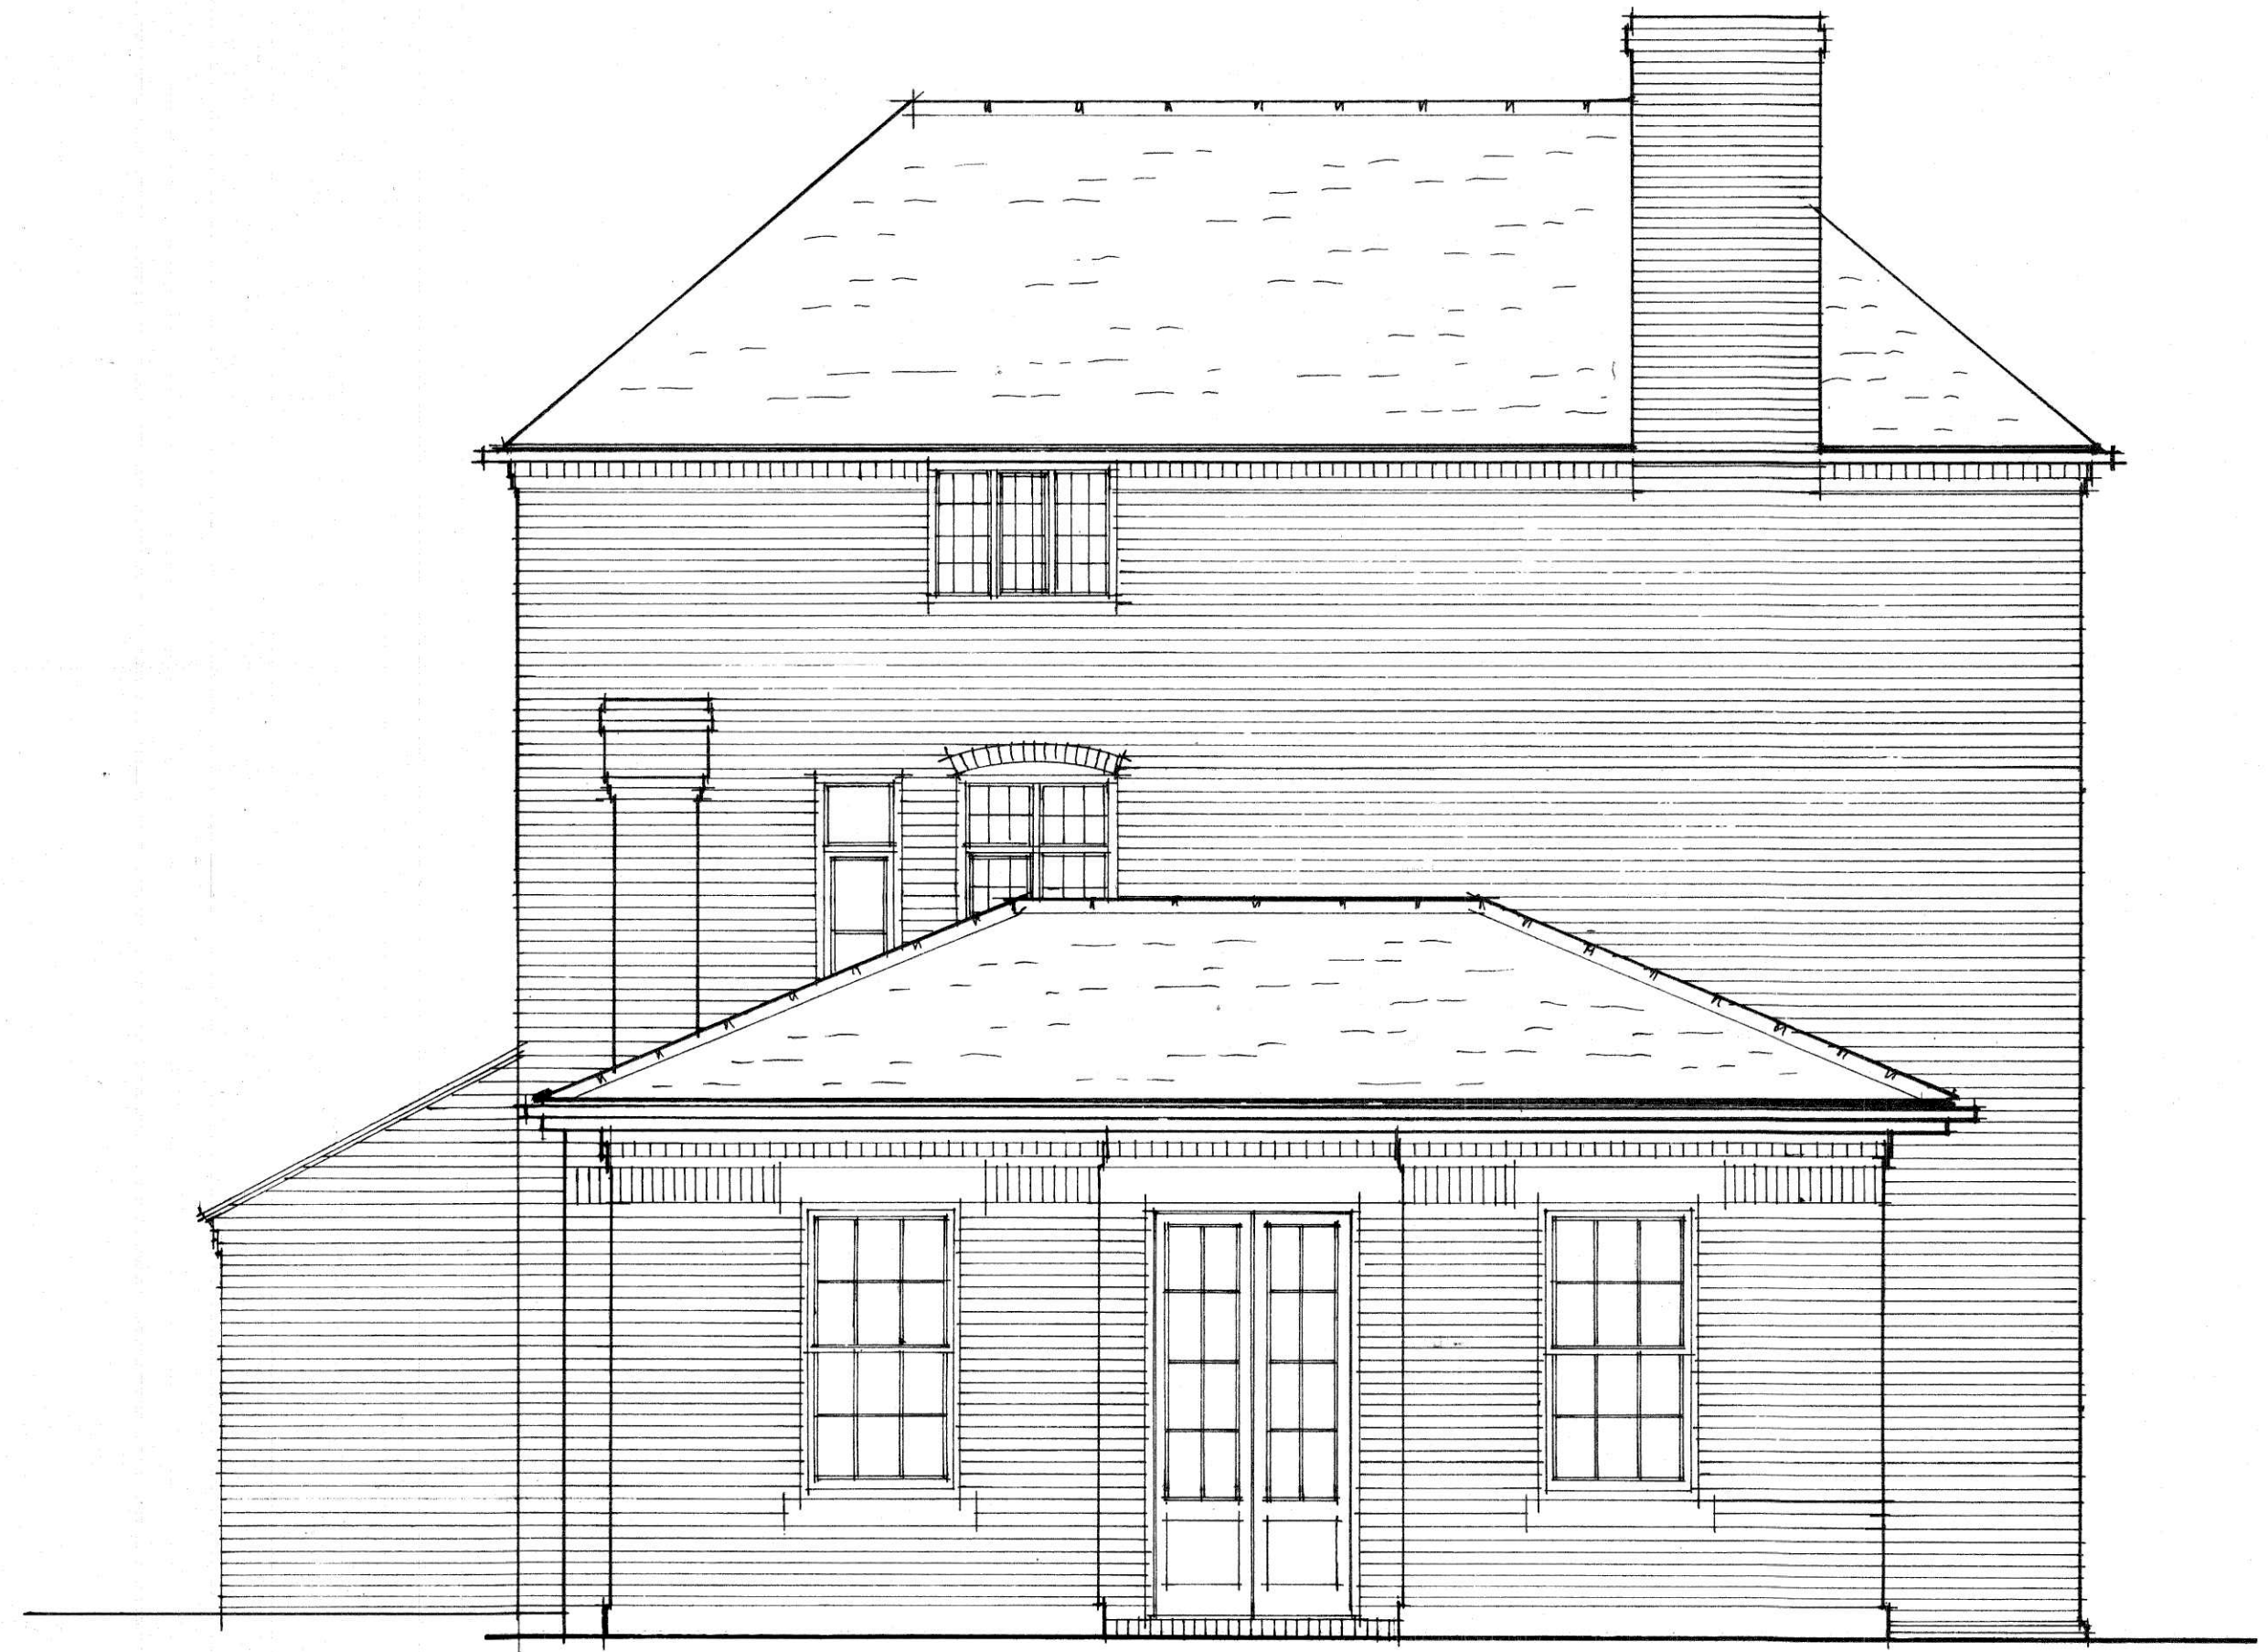

NORTH-EAST ELEVATION