


section b-b

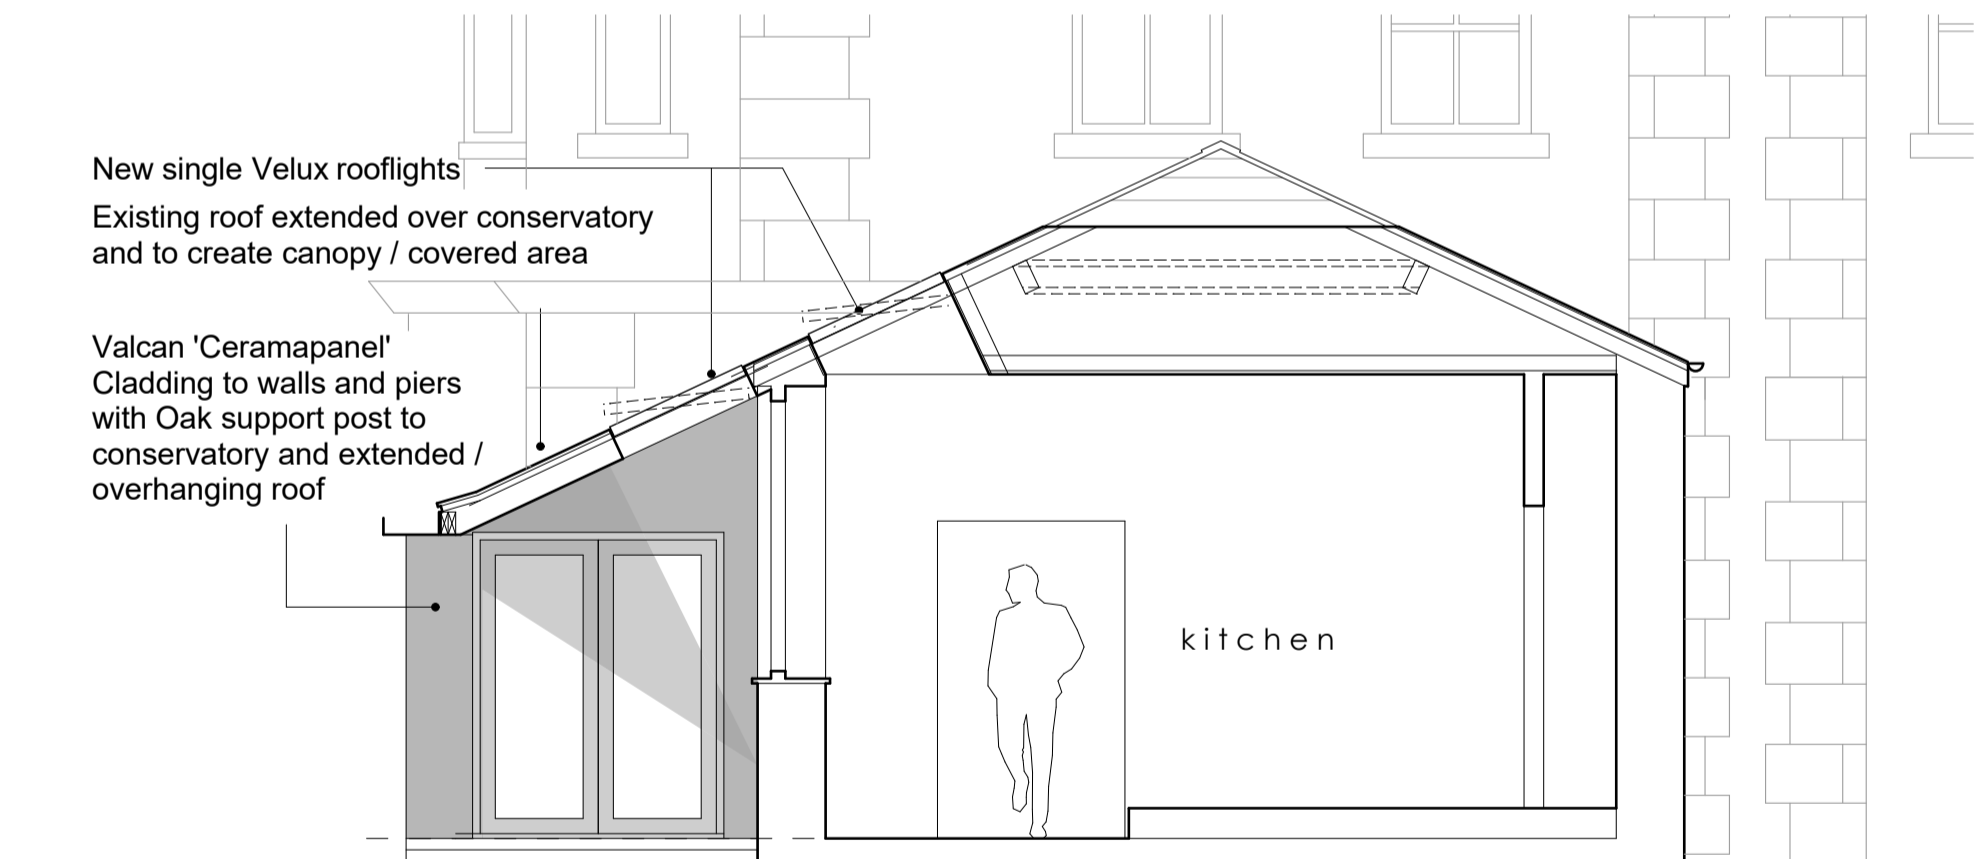

section a-a

Notes

Revisions	
A	14.12.23 External Wall Cladding specified.

Drawing Title: | Drg No: CW-2023-18-06 | Rev: A

PROPOSED SECTIONS

Job Description: | Scale: 1:50 @A3 | Date: 28.09.23

EXTENSION AND ALTERATIONS to
2 THE WOODLANDS
SHREWSBURY
for Mr G Harrison & Ms T Buffery

Corey Waters BA(Hons) DipArch MArch ARB

Architect

Tel : 07891 942104
email : cwarchitect@outlook.com

PLANNING

10 Byrner Street
Belle Vue
Shrewsbury
Shropshire SY3 7NZ

