
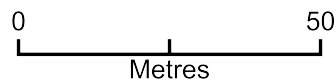


4, Rydal Crescent, Perivale, UB6 8EB

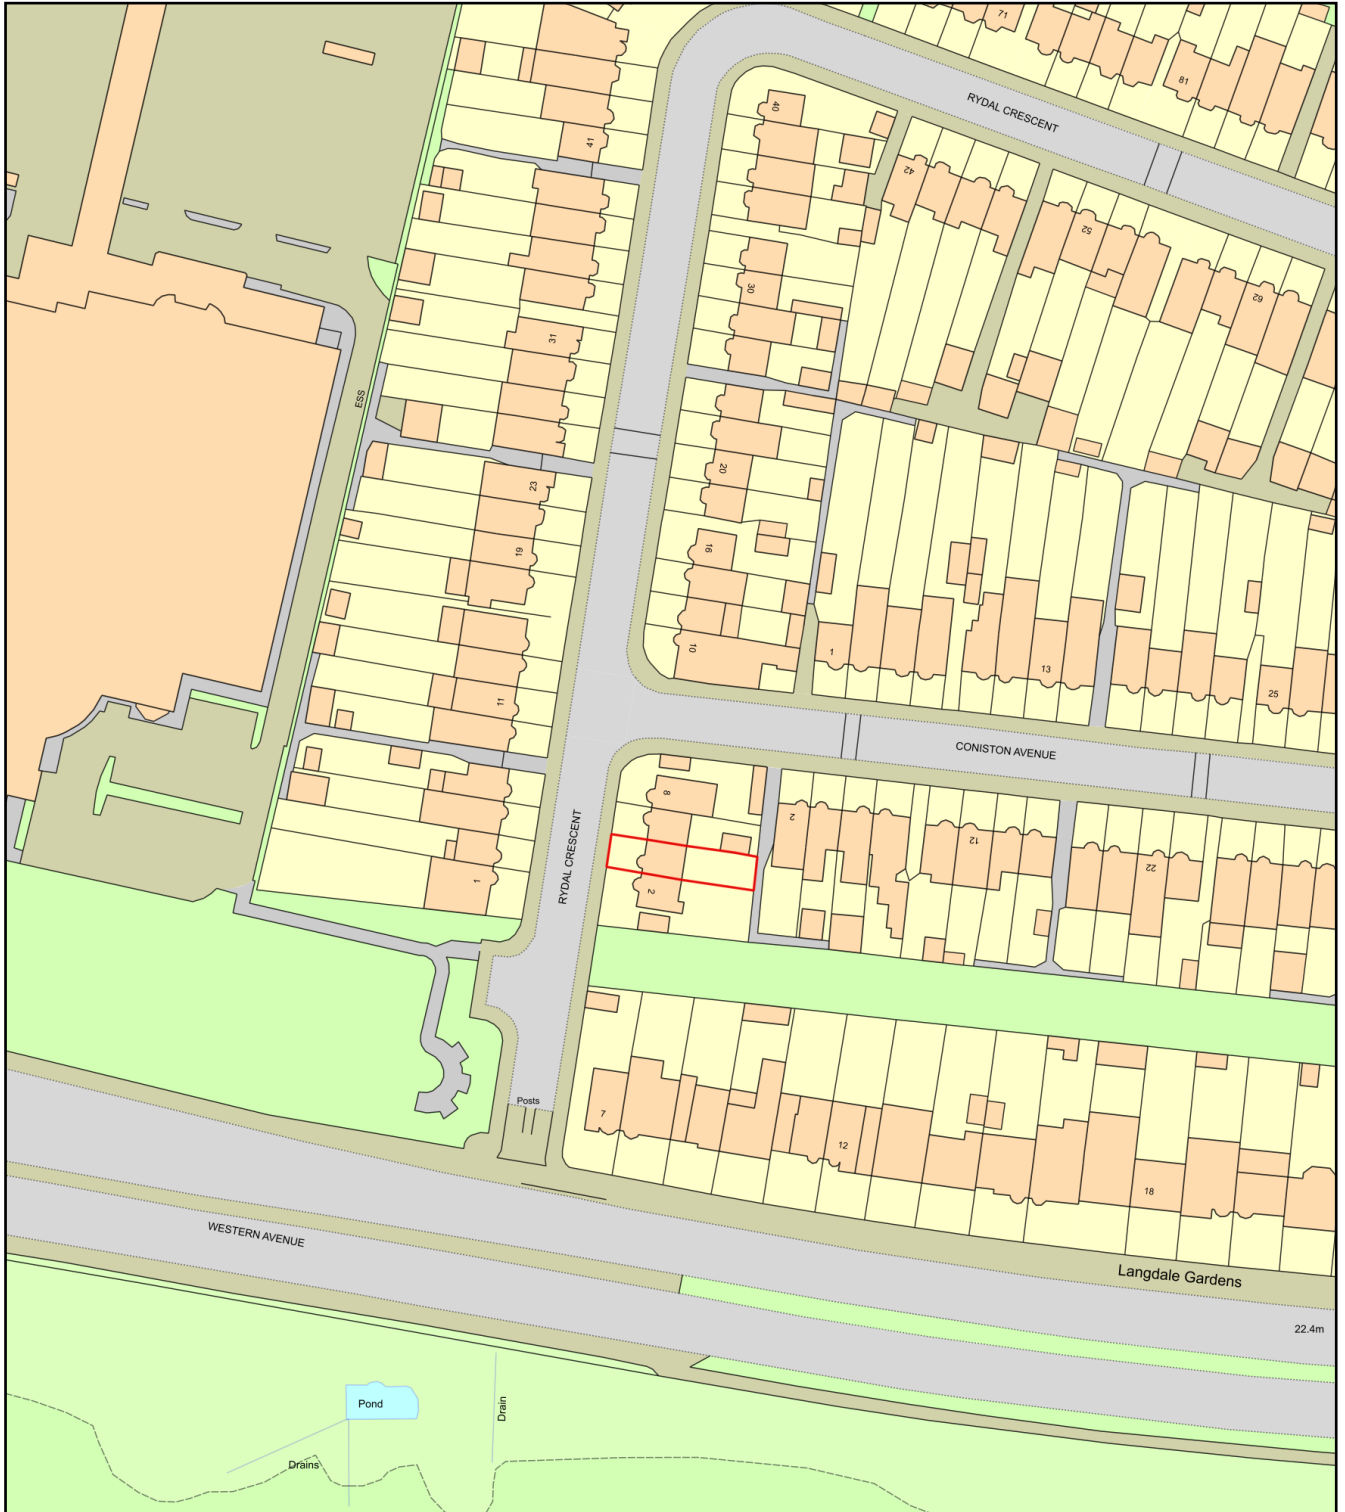

Plan Produced for: Excel Planning

Date Produced: 13 Dec 2023

Plan Reference Number: TQRQM23347222739245

Scale: 1:1250 @ A4