


# DRAFT


**KEY:**

— AREA BOUNDARY.

■ PROPOSED OUTBUILDING.

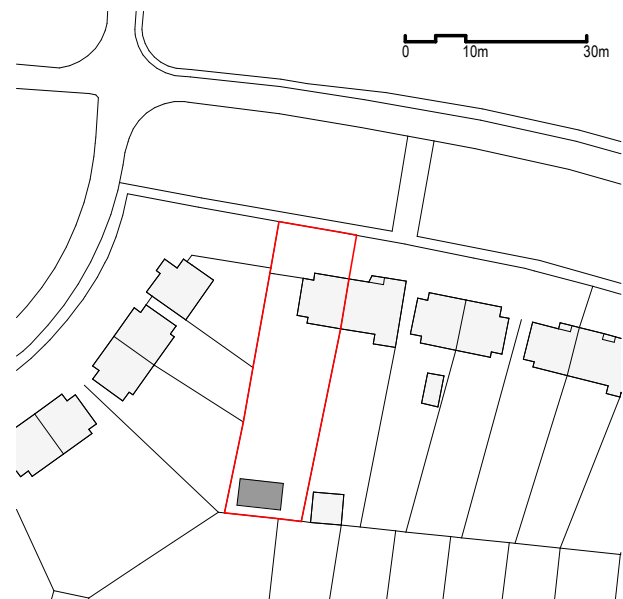

1 PROPOSED LOCATION PLAN  
1 : 1250@A3

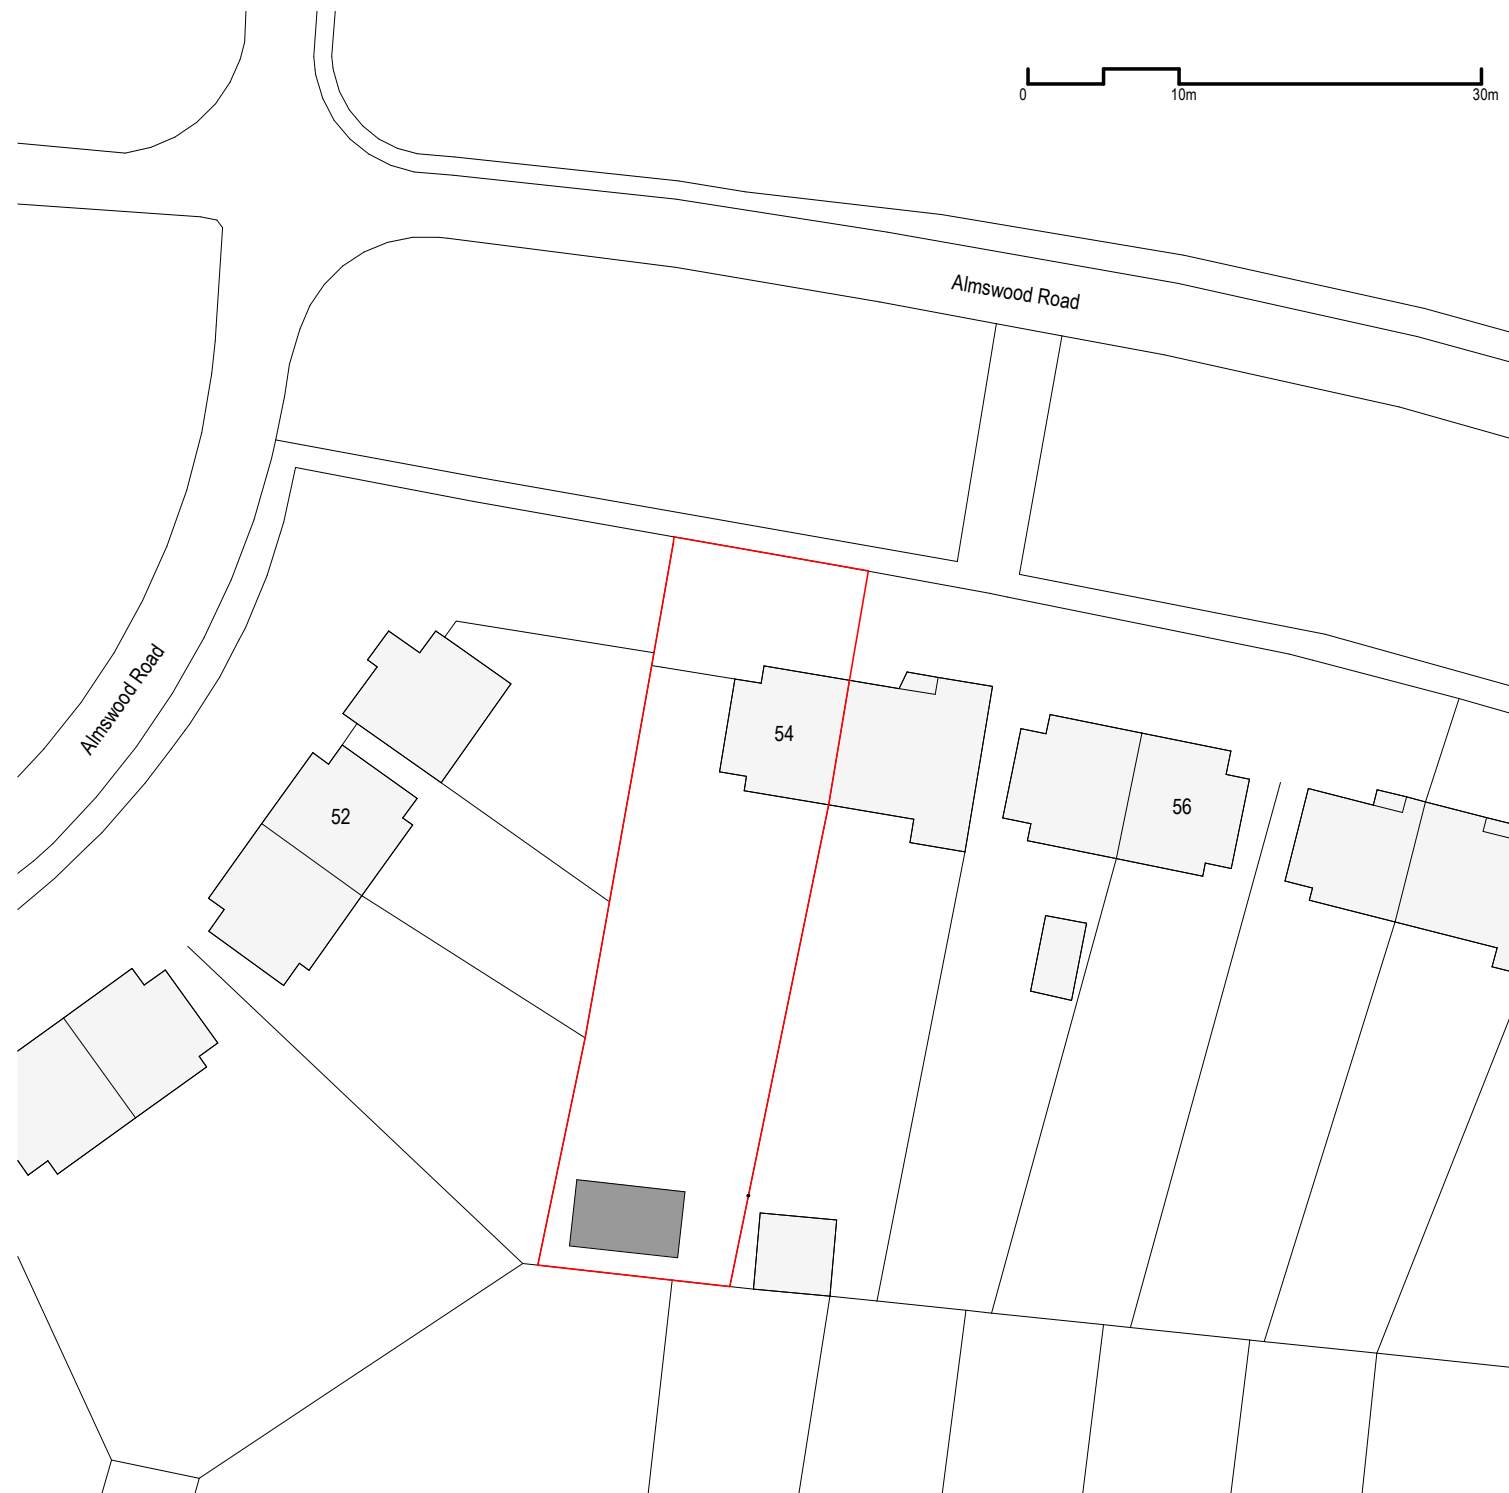

2 PROPOSED BLOCK PLAN  
1 : 500@A3

## LOCATION PLAN

PROPOSED GARDEN OUTBUILDING  
54 Almswood Road, Tadley, Hampshire,  
RG26 4QE

JOB NUMBER: 000  
CREATED DATE: 10.12.23  
DRAWN BY: MM  
SCALE: As indicated

PLANNING  
000 - 010