


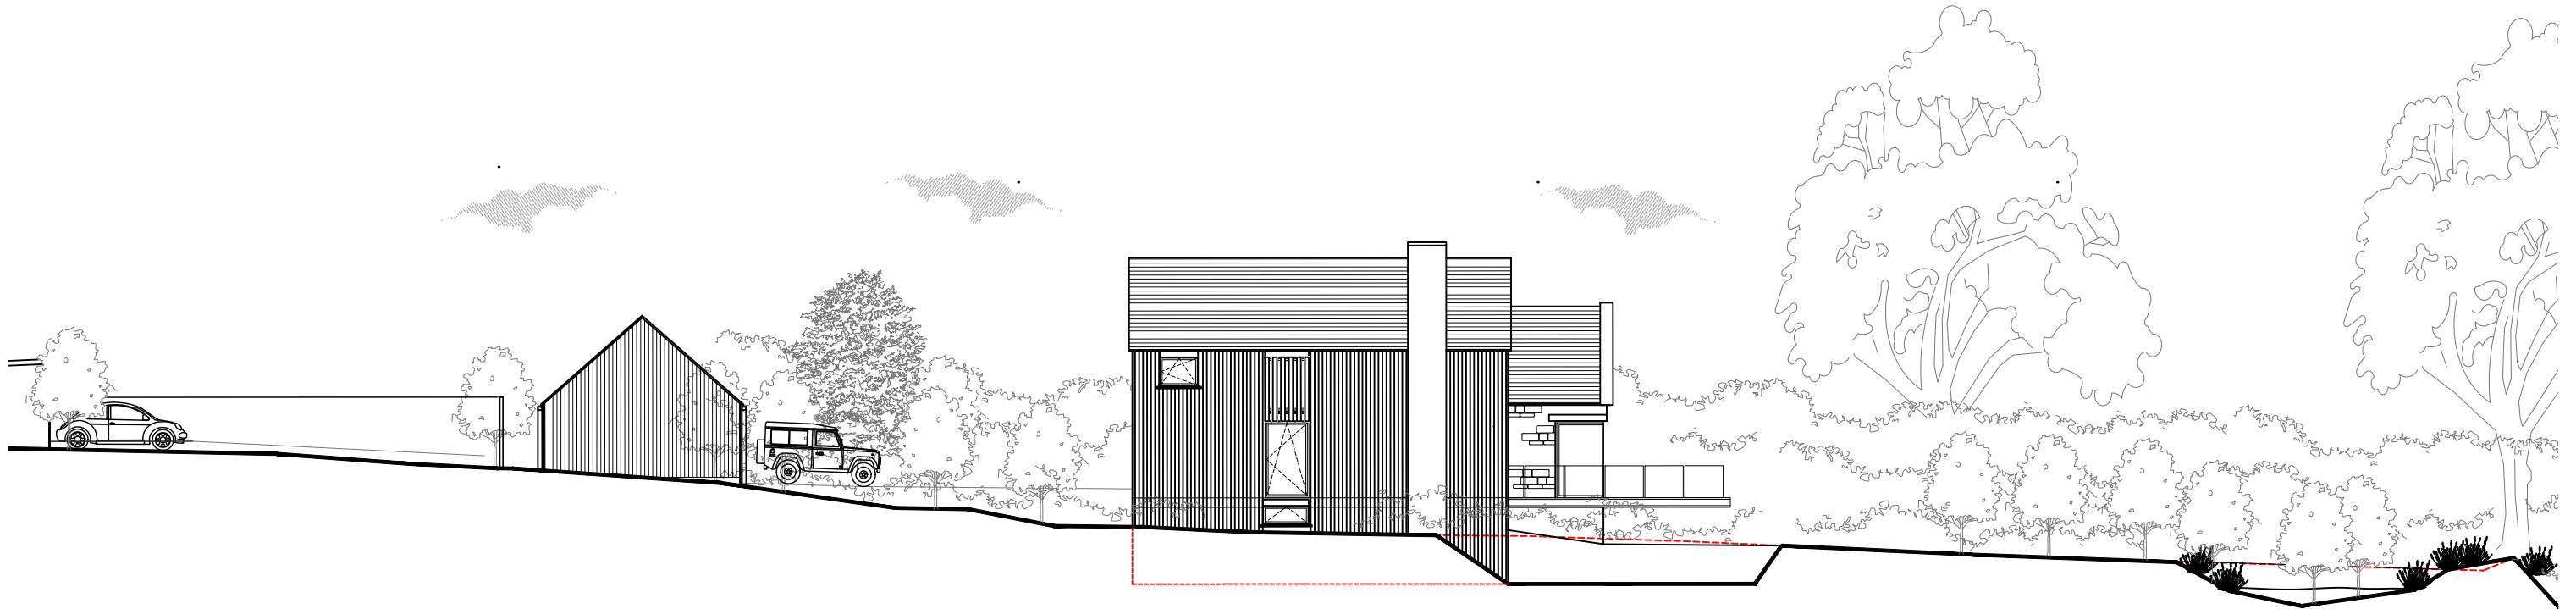

SOUTH SITE SECTION



WEST SITE SECTION

