



3D Views

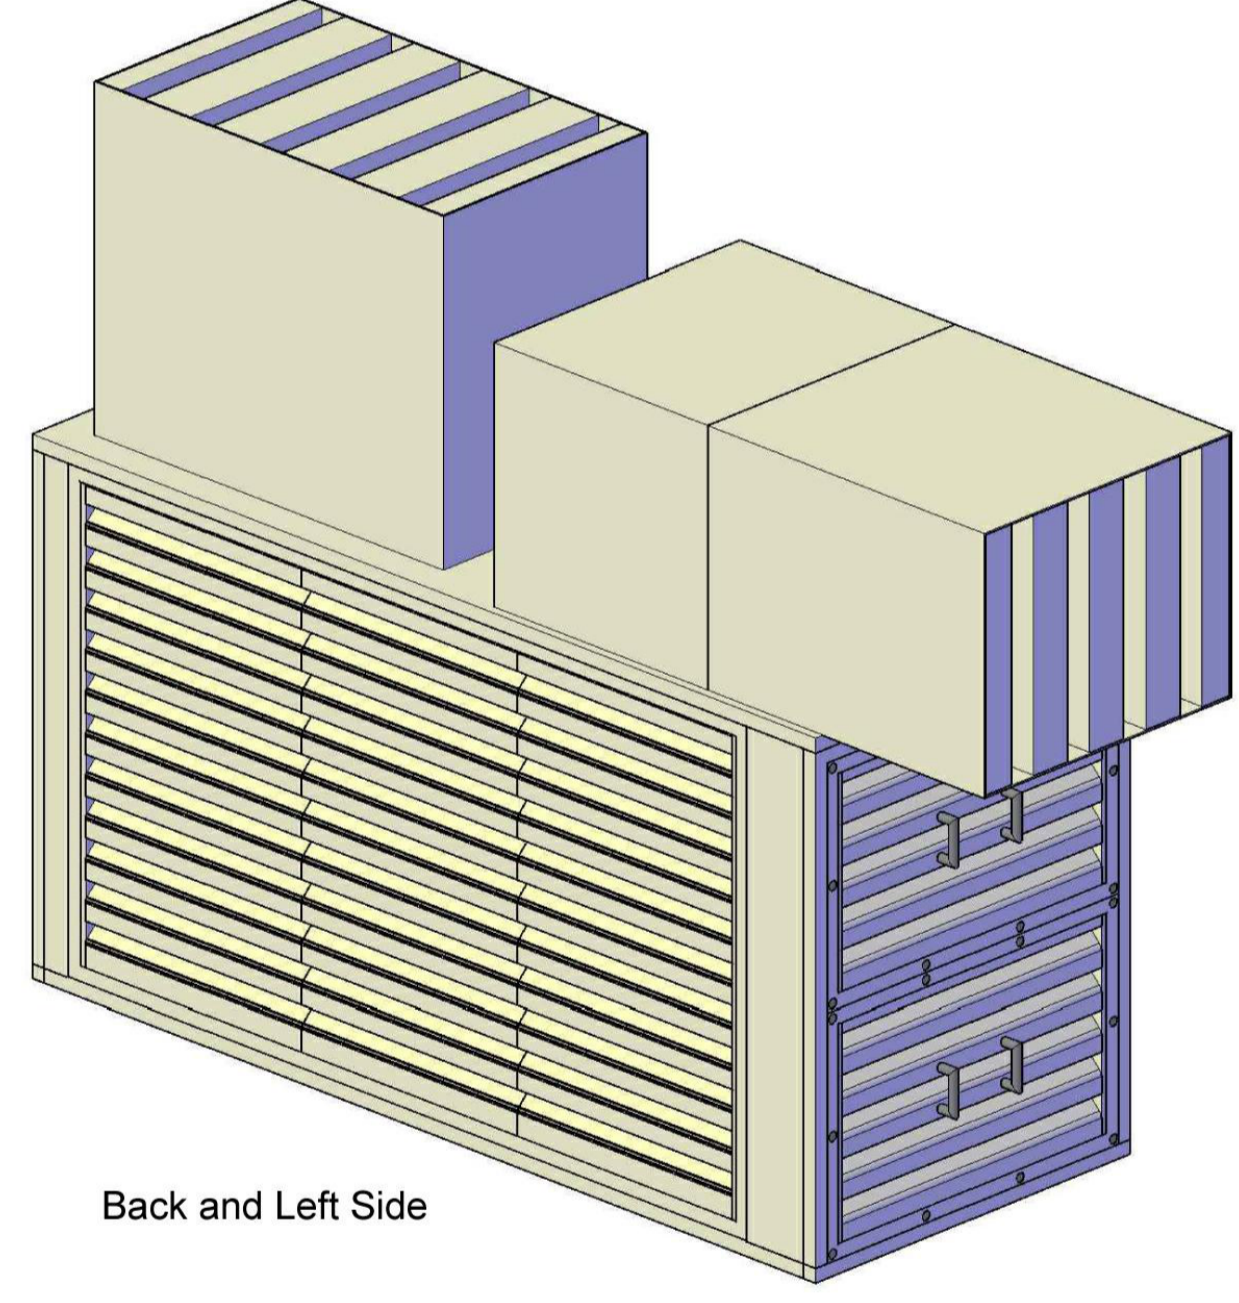

Back and Left Side

Notes

- Paint
- Bird Mesh
- Flat Pack Silencers (incl Radius Bend & Flange)
- 6x Access
- Flexi Spigot
- Floor Channel
- Neoprene Levelling Roll Over Broken Brick Floor/Ground

Rev	Amendment	Date	Project: George West House London SW4	Scale: N.T.S	Date: 11/10/2023	 <p>Sound Planning Limited Farnham Surrey Phone: 01252 711972 Fax: 01252 601083 Email: enquiries@soundplanning.co.uk</p>
Notes	No scaling permitted from this drawing. All dimensions shown to be verified prior to construction / manufacture.			Drawn: B.Walker		
			Title: Sound Enclosure	Drawing No: GWH0f1A		

1 Acoustic Enclosure to Condenser Units - Detail Drawings

NTS

NOTES
CONSULTANTS
- Refer to highways consultant's drawings for details
- Refer to landscape consultant's drawings for details
- Landscaping layout is indicative only

AREAS
- Refer to area schedule

© Copyright Reserved. ColladoCollins Partners LLP

Rev	Notes	Date	By	Auth
P1	Application for AC enclosure.	10/10/22	NA	TC

ColladoCollins Architects

17-19 Foley Street London W1W 6DW
T 020 7580 3490
F 020 7580 2917
info@colladocollins.com
www.colladocollins.com

Date: 06/10/22
Drawn By: NA
Checked by: TC
Scale @ A1:
Scale @ A3:
CAD File No:

Akelius UK Fourteen Ltd
George West House, Clapham
Technical Submission - Core A
Acoustic Enclosure to Condenser
Unit
18044

P3-304A

P1
Revision