


1 Core A AC Enclosure
1 : 25

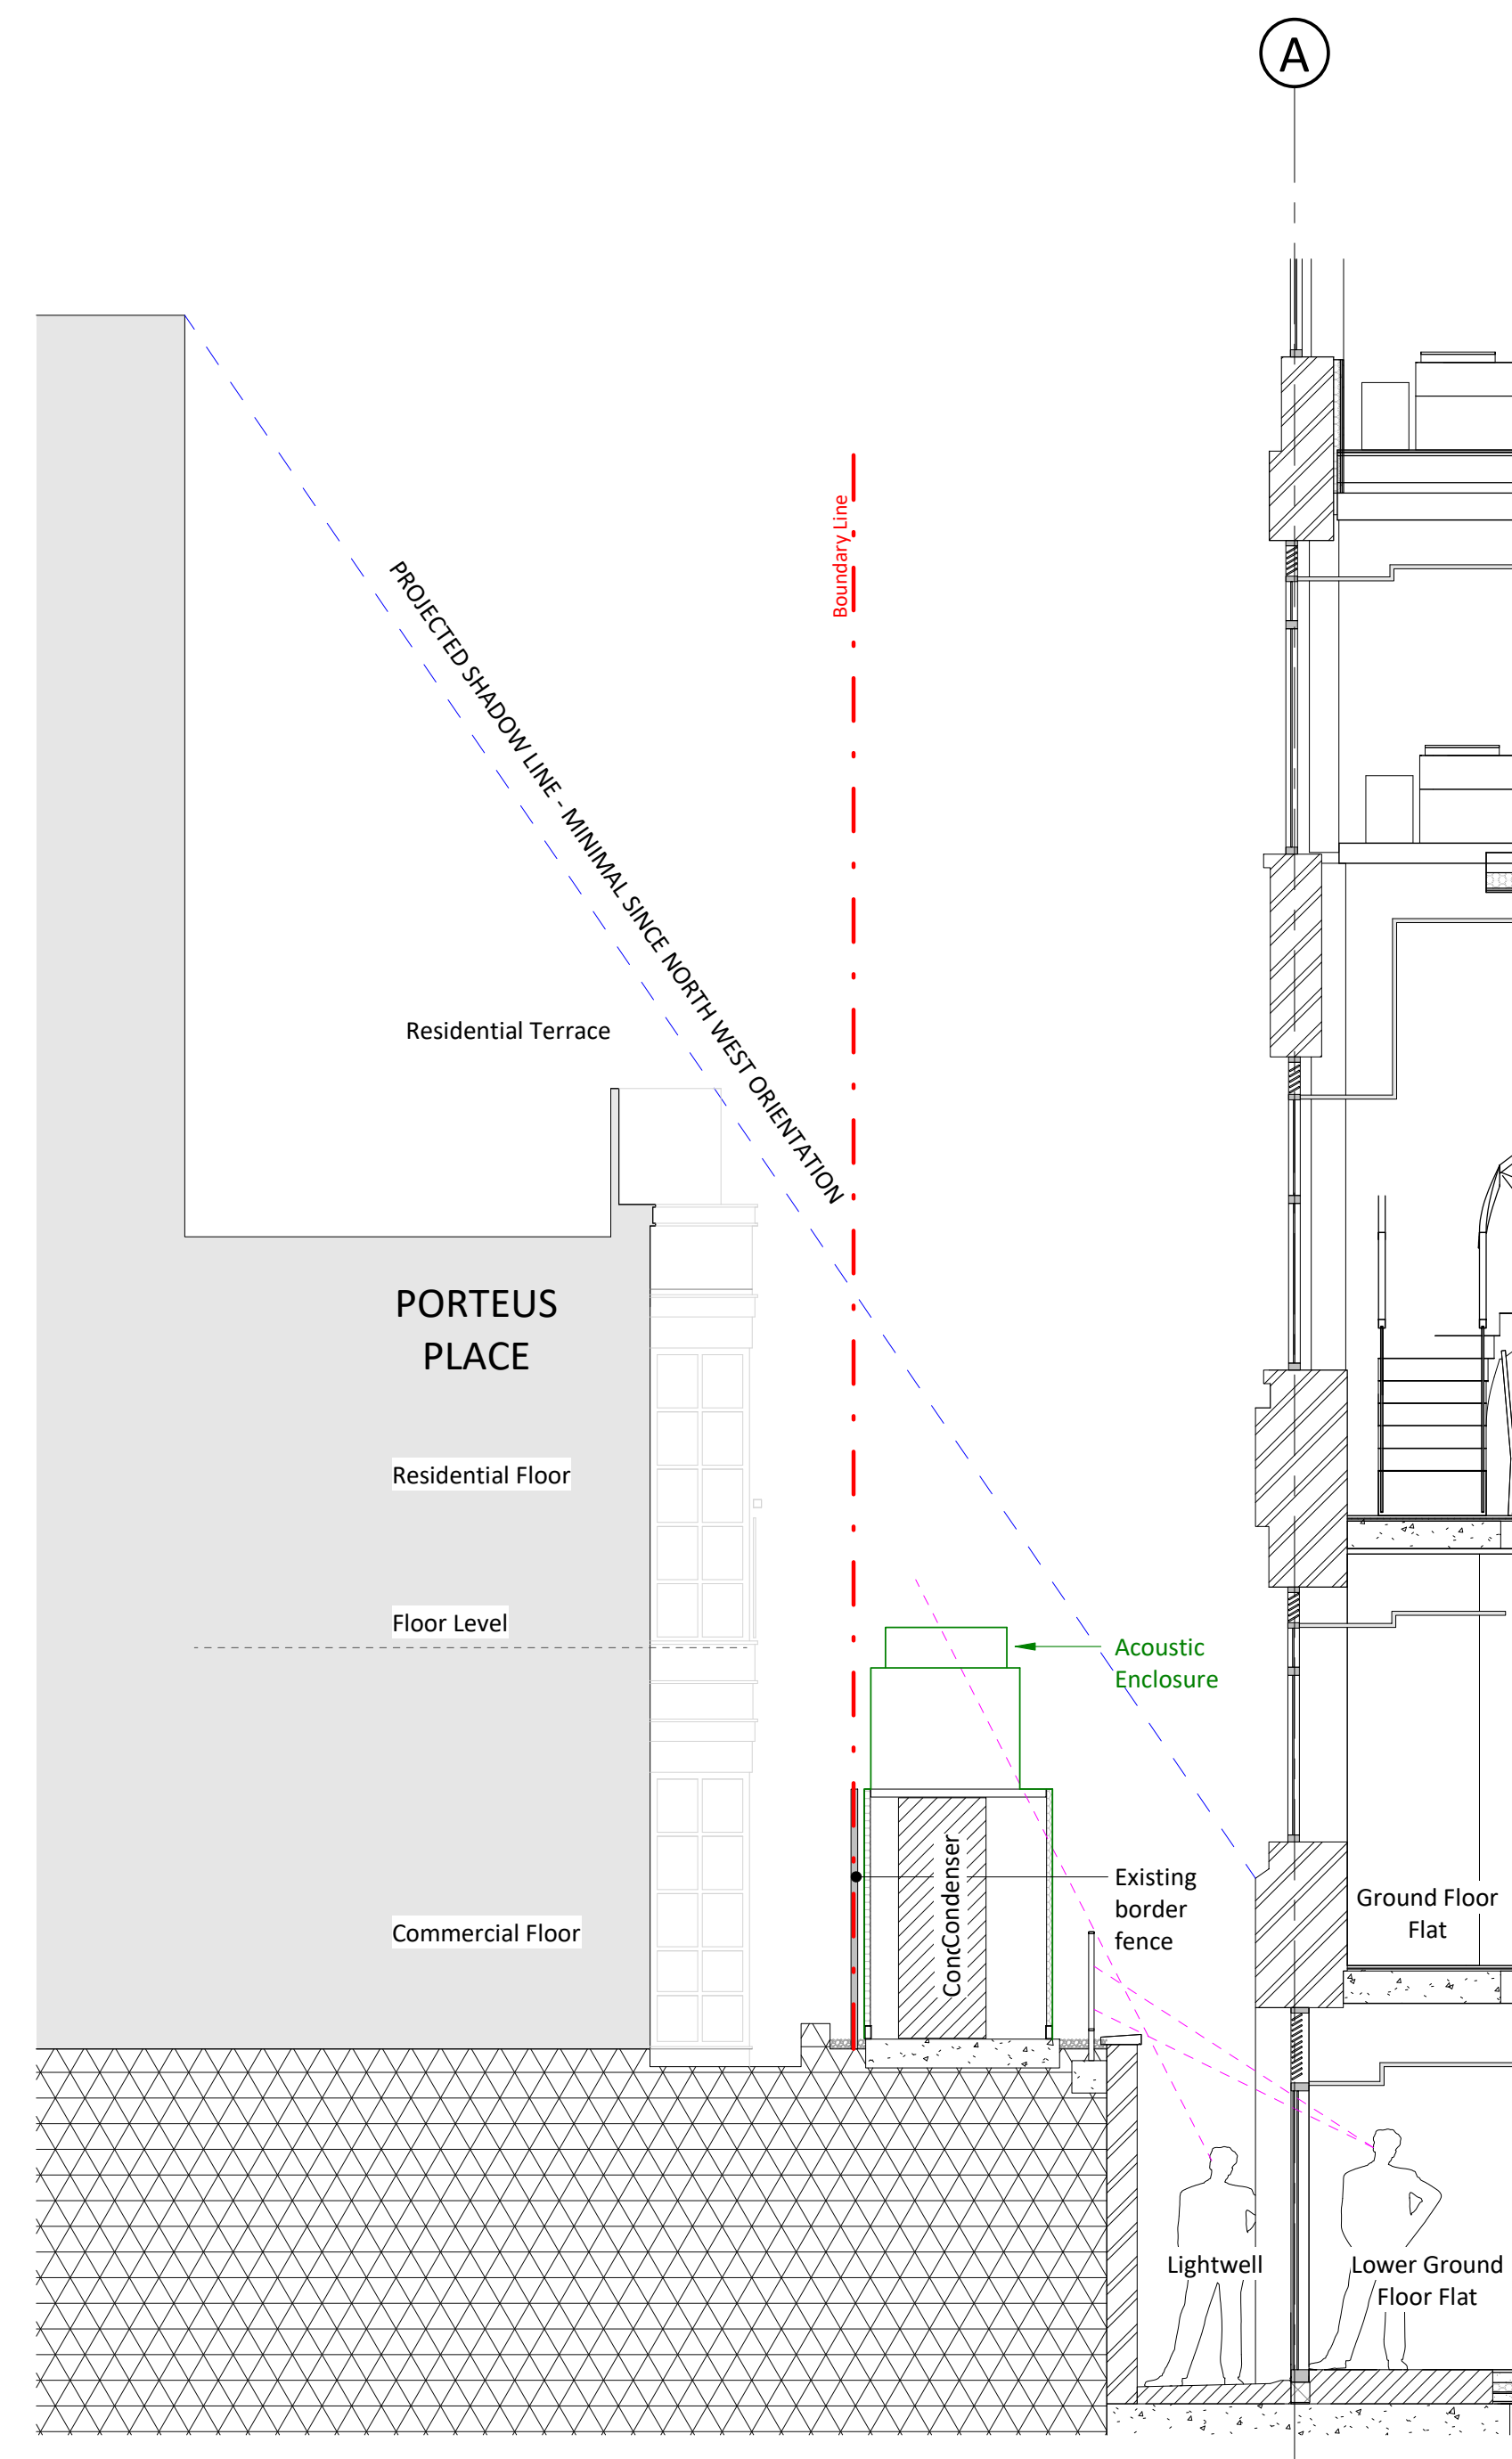


2 Core A AC Enclosure Section
1 : 50

NOTES
CONSULTANTS
- Refer to highways consultant's drawings for details
- Refer to landscape consultant's drawings for details
- Landscaping layout is indicative only

AREAS
- Refer to area schedule

© Copyright Reserved. ColladoCollins Partners LLP

Rev	Notes	Date	By	Auth
P1	Sight lines added	08/02/23	TC	TC
P2	Timber screen added to AC enclosure	09/03/23	TC	TC

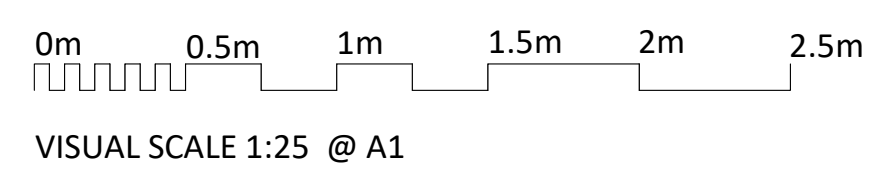

ColladoCollins Architects
17-19 Foley Street
London W1W 6DW
T 020 7580 3490
F 020 7580 2917
info@colladocollins.com
www.colladocollins.com
Date: 01/17/23
Drawn By: TCC
Checked by: TCC
Scale @ A1: As indicated
Scale @ A3:
CAD File No:

Akelius UK Fourteen Ltd
George West House, Clapham
Core A Acoustic enclosure- Section
Rear
PLANNING
18044
P4-123A
P2
Revision