

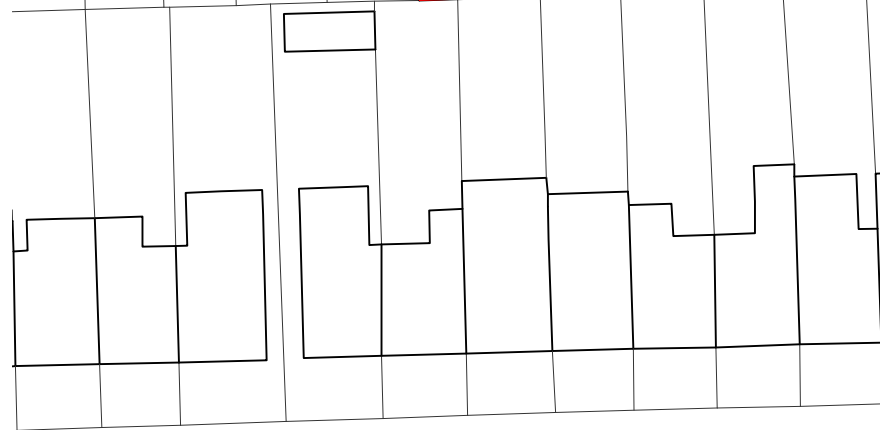


SANDHURST ROAD

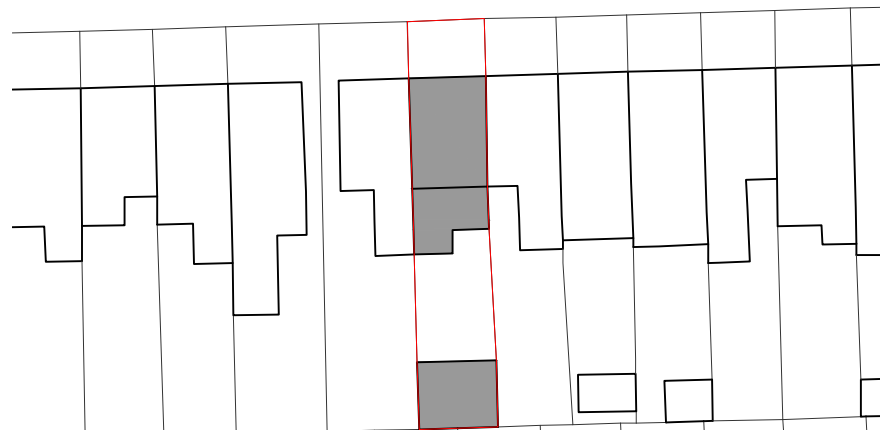


KILLEARN ROAD

Existing Block Plan  
Scale: 1:500 [ @ A3 ]

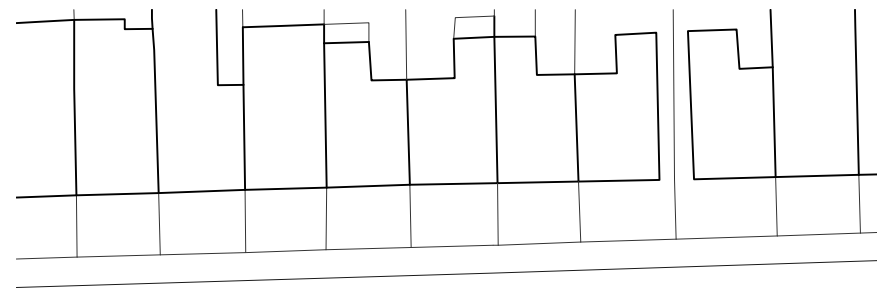

SANDHURST ROAD

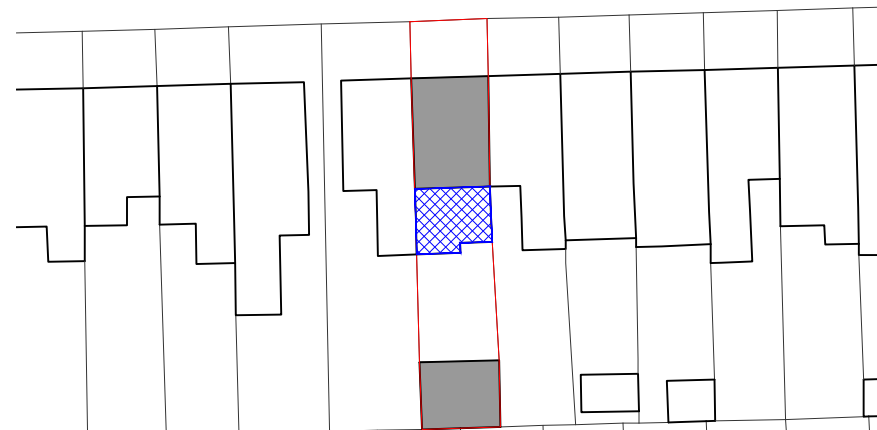

KILLEARN ROAD

Proposed Block Plan  
Scale: 1:500 [ @ A3 ]

Drawing Key:

- █ Application Site
- █ Existing Structure
- X Proposed / Replacement Structure

Rev	Date	Description
/	07/12/23	Issued For PLANNING


## ROSE CHAPMAN ARCHITECTS

### PLANNING

Project	Job no
Sandhurst Road	23014
Client	
Private	
Date	Scale
August 2023	1:500 @ A3

Drawn	Checked	Approved	Rev
NR	NR	NR	/

Title  
Existing & Proposed Block Plan  
Drawing Number  
23014-20-005

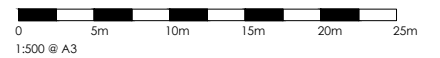

This drawing is copyright of Rose Chapman Architects.  
Do not scale from this drawing. All dimensions and levels to be checked on site by the contractor and such dimensions to be his responsibility. Report of drawing errors, omissions and discrepancies to the architect.

**DISCLAIMER**  
This document may be issued in an editable digital CAD format to enable others to use it as background information to make alterations and/or additions. In that instance the file will be accompanied by a PDF version as a record of the original file. It is for those parties making such alterations and/or additions to ensure that they make use of current background information. Rose Chapman Architects accepts no liability for either: any such alterations and/or additions to the background information by others; or any other changes made by others to the architectural content of the background information itself.