



LOCATION PLAN
SCALE 1:1250 @ A3

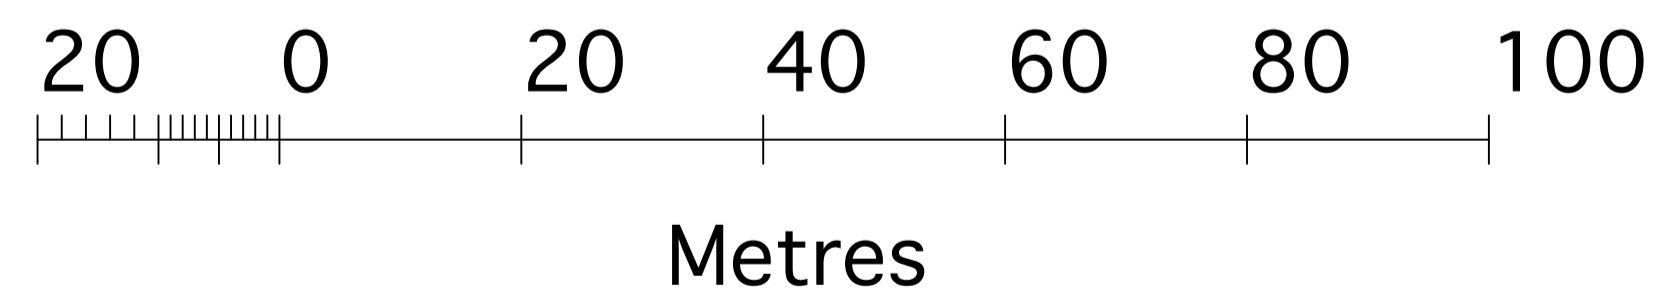

BLOCK PLAN
SCALE 1:500 @ A3

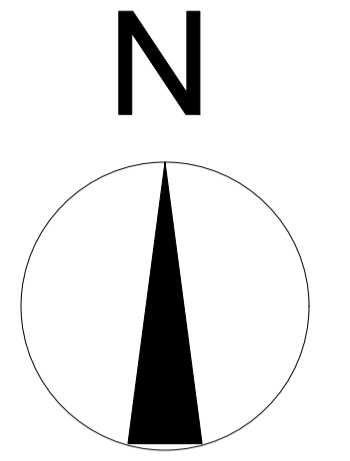

New extension to rear of
property at ground floor

REV	DESCRIPTION	DATE	INIT	CHKD
STATUS	FOR INFORMATION			

Client
Mr. G McGarvey

Project
**85 Ivydale Road, Peckham
 London SE15 3DS**

Title
Proposed Location & Block Plan

Scale 1:50@A1	Date 27/06/2022	Drawn N/A	Checked N/A
Project No: 2022/165	Drawing No. 107	Revision ~	