



LOCATION PLAN
SCALE 1:1250 @ A3

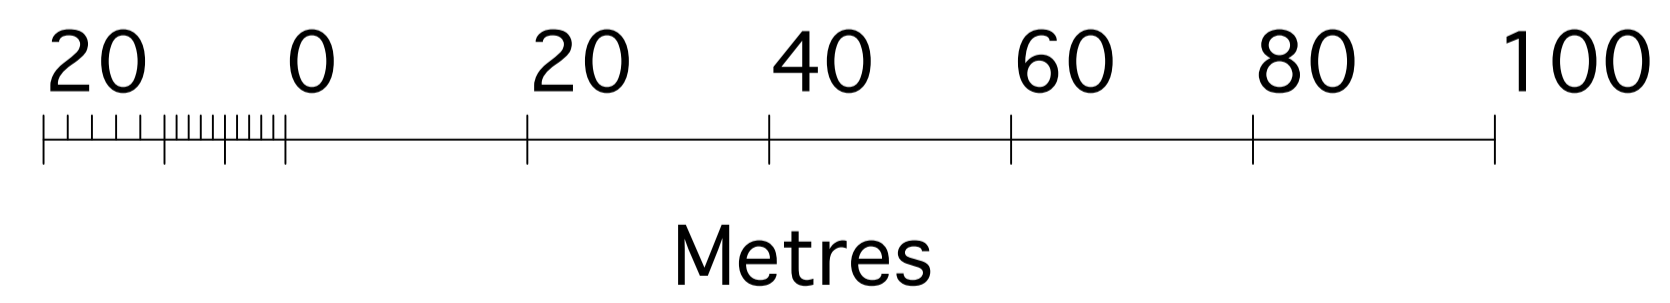

BLOCK PLAN
SCALE 1:500 @ A3

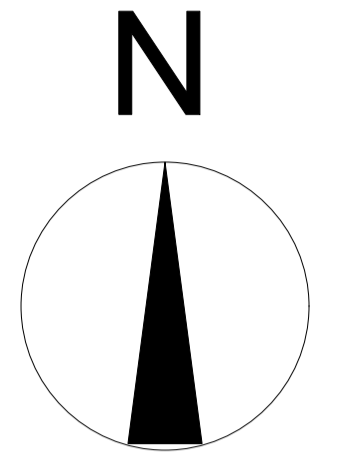

REV	DESCRIPTION	DATE	INT	CHKD
STATUS	FOR INFORMATION			

Client
Mr. G McGarvey
 Project
**85 Ivydale Road, Peckham
 London SE15 3DS**
 Title
Existing Location & Block Plan

Scale 1:50@A1	Date 27/06/2022	Drawn N/A	Checked N/A
Project No: 2022/165	Drawing No. 101	Revision ~	