



Site Address:	Details:	Scale:	Date:
26 Arundel Drive East, Saltdean, Brighton, BN2 8SL.	Existing Sections & Elevations	1/100	22/09/2023
	Ref:	Paper Size:	Drawing:
	00	A1	Drawn by J.C

COLLINS PLANS Ltd
6 Cranleigh Avenue, Rottingdean,
Rottingdean, BN2 7GT.
TEL: 07914 120774
Email: collinsplansld@gmail.com

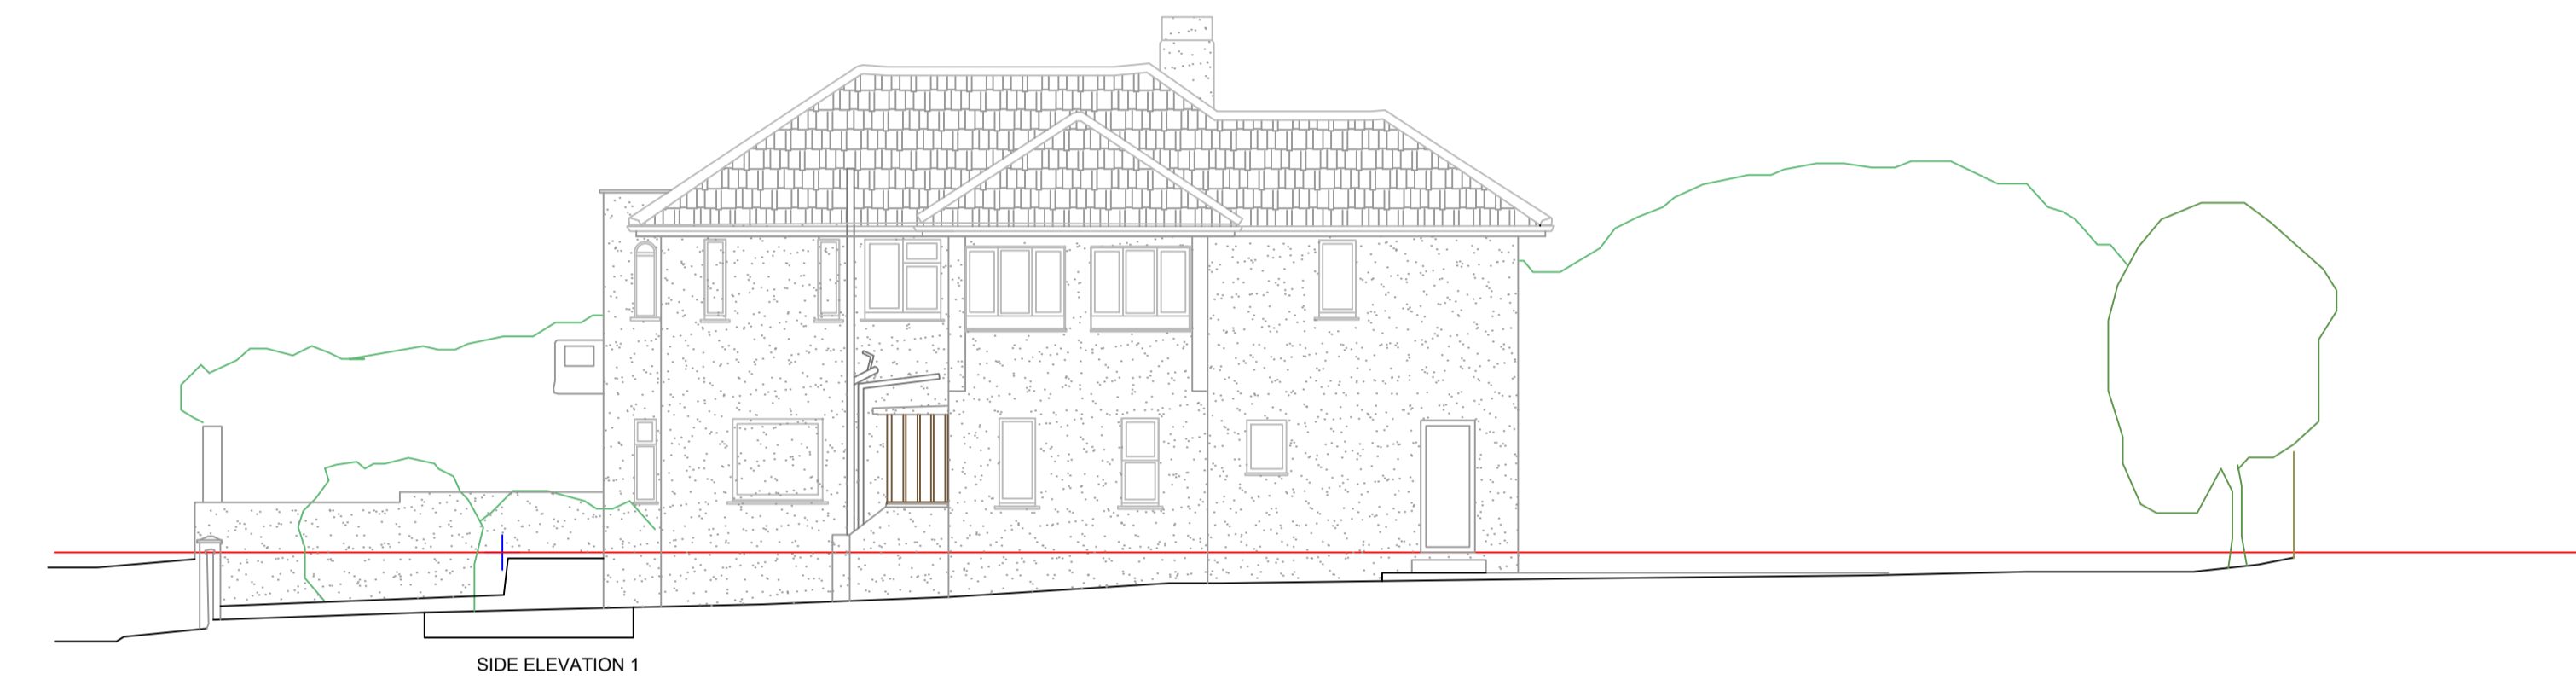

CH: Ceiling Height (Height above floor level at indicated point)
TWS: Height from floor level to top of window sill
WH: Window height from top of sill to window head
DH: Door height
— Change in ceiling height
(All measurements to be checked on site by contractor before ordering materials)

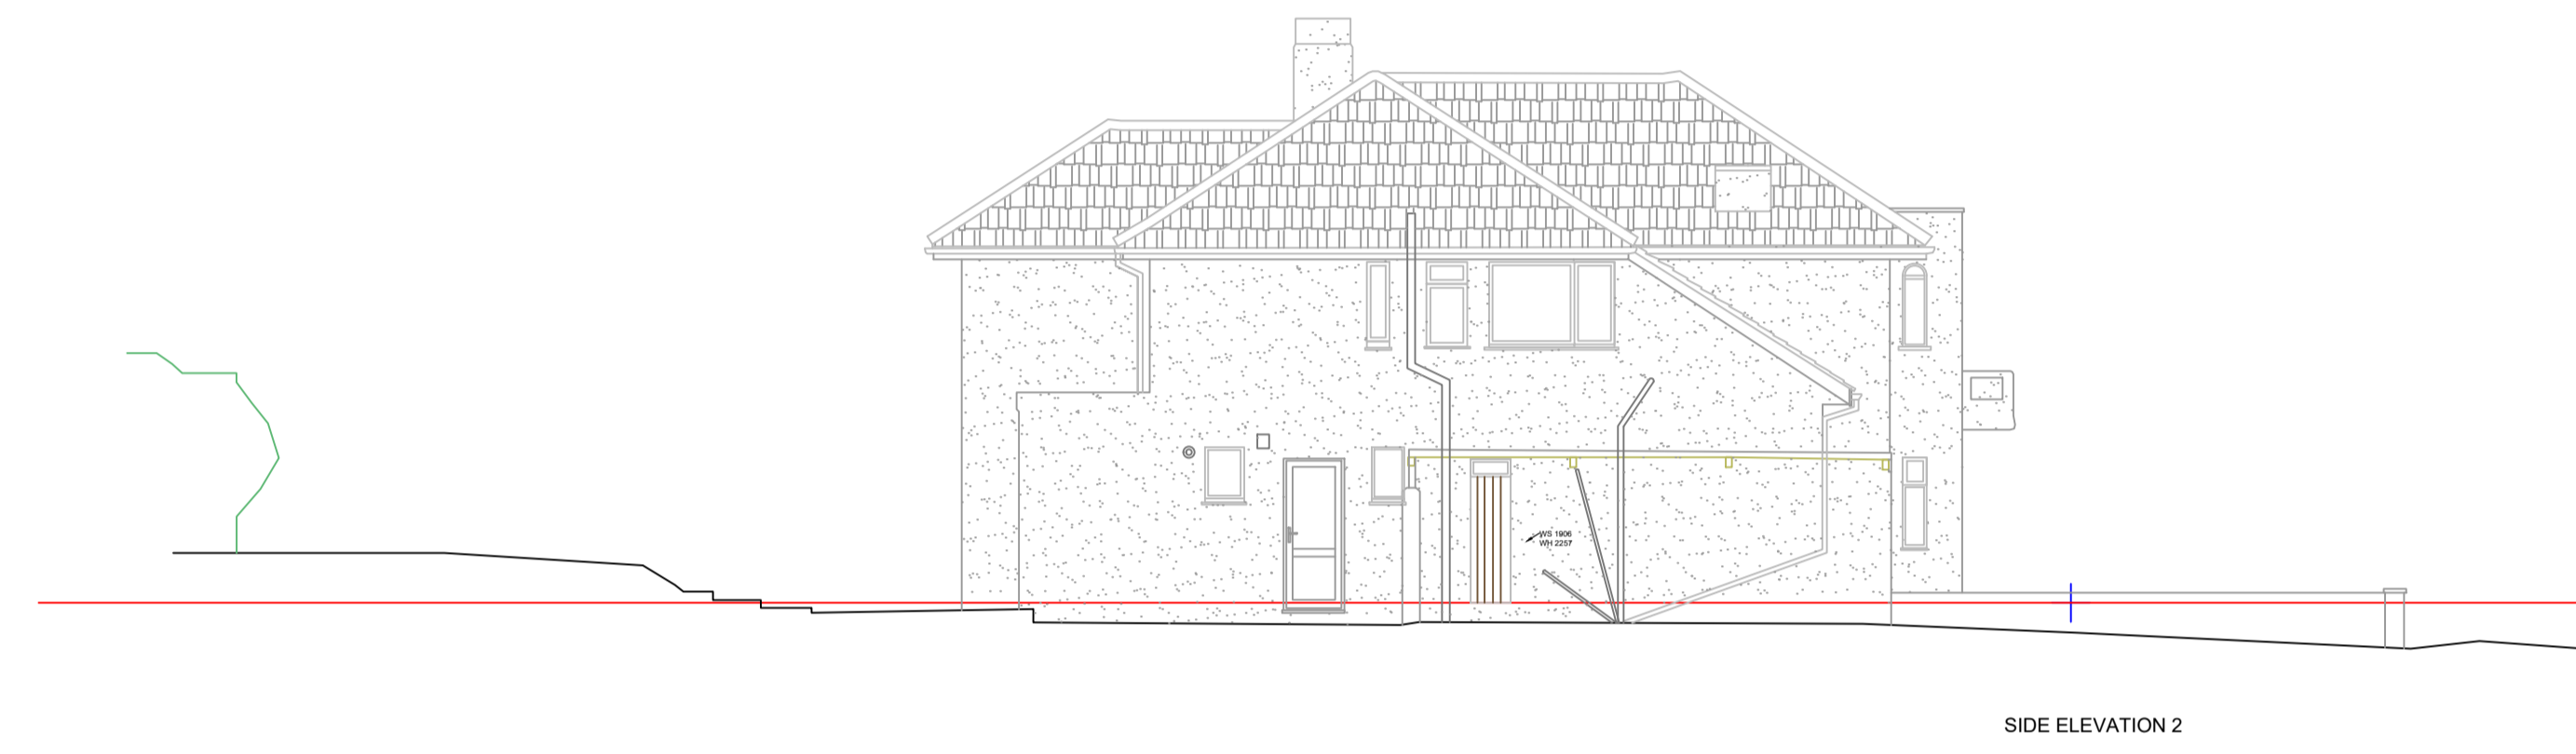