


DRAWING NOTES

COPYRIGHT ©
This drawing and the details herein are the copyright of MBH Design Studio Ltd. and must not be reproduced, altered or passed to any third party without prior written consent.


This drawing has been produced for the project listed below, is submitted in support of this application to the Local Planning Authority and is not intended for use by any other person or for any other purpose.

Every effort has been made to ensure the accuracy of these drawings, however MBH Design Studio Ltd. accept no responsibility for any discrepancies arising from the reuse of survey information and preliminary drawings commissioned by the Applicant from others.



ALPITRONIC 300 - CROSS SECTION

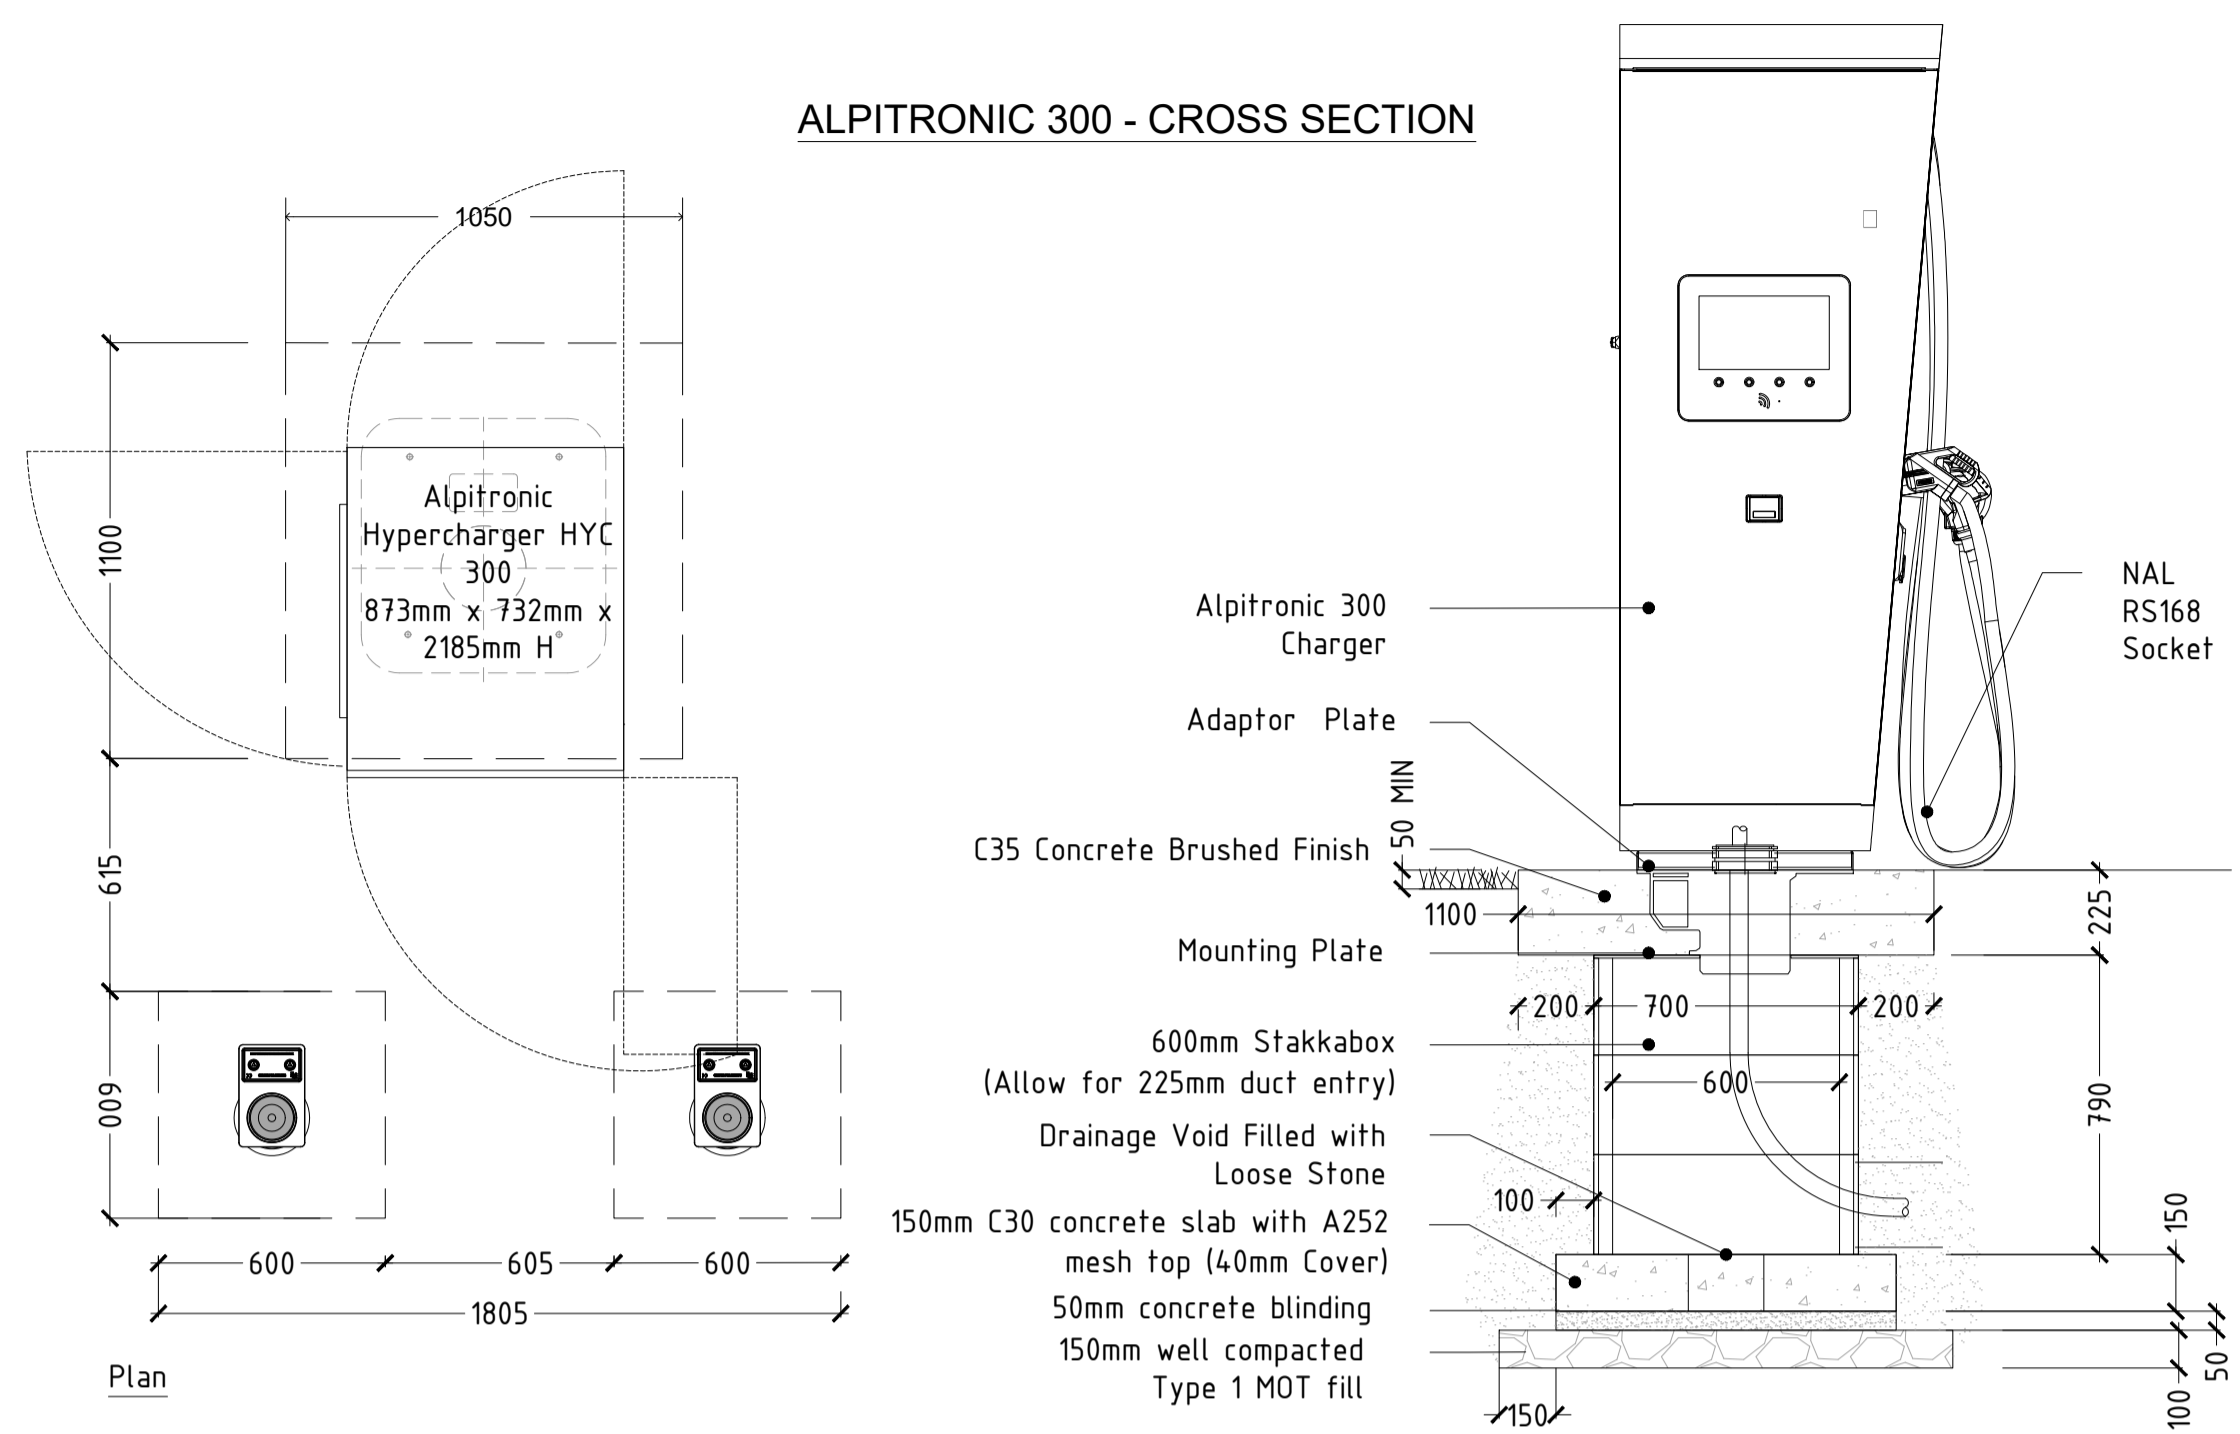

FEEDER PILLAR DETAIL

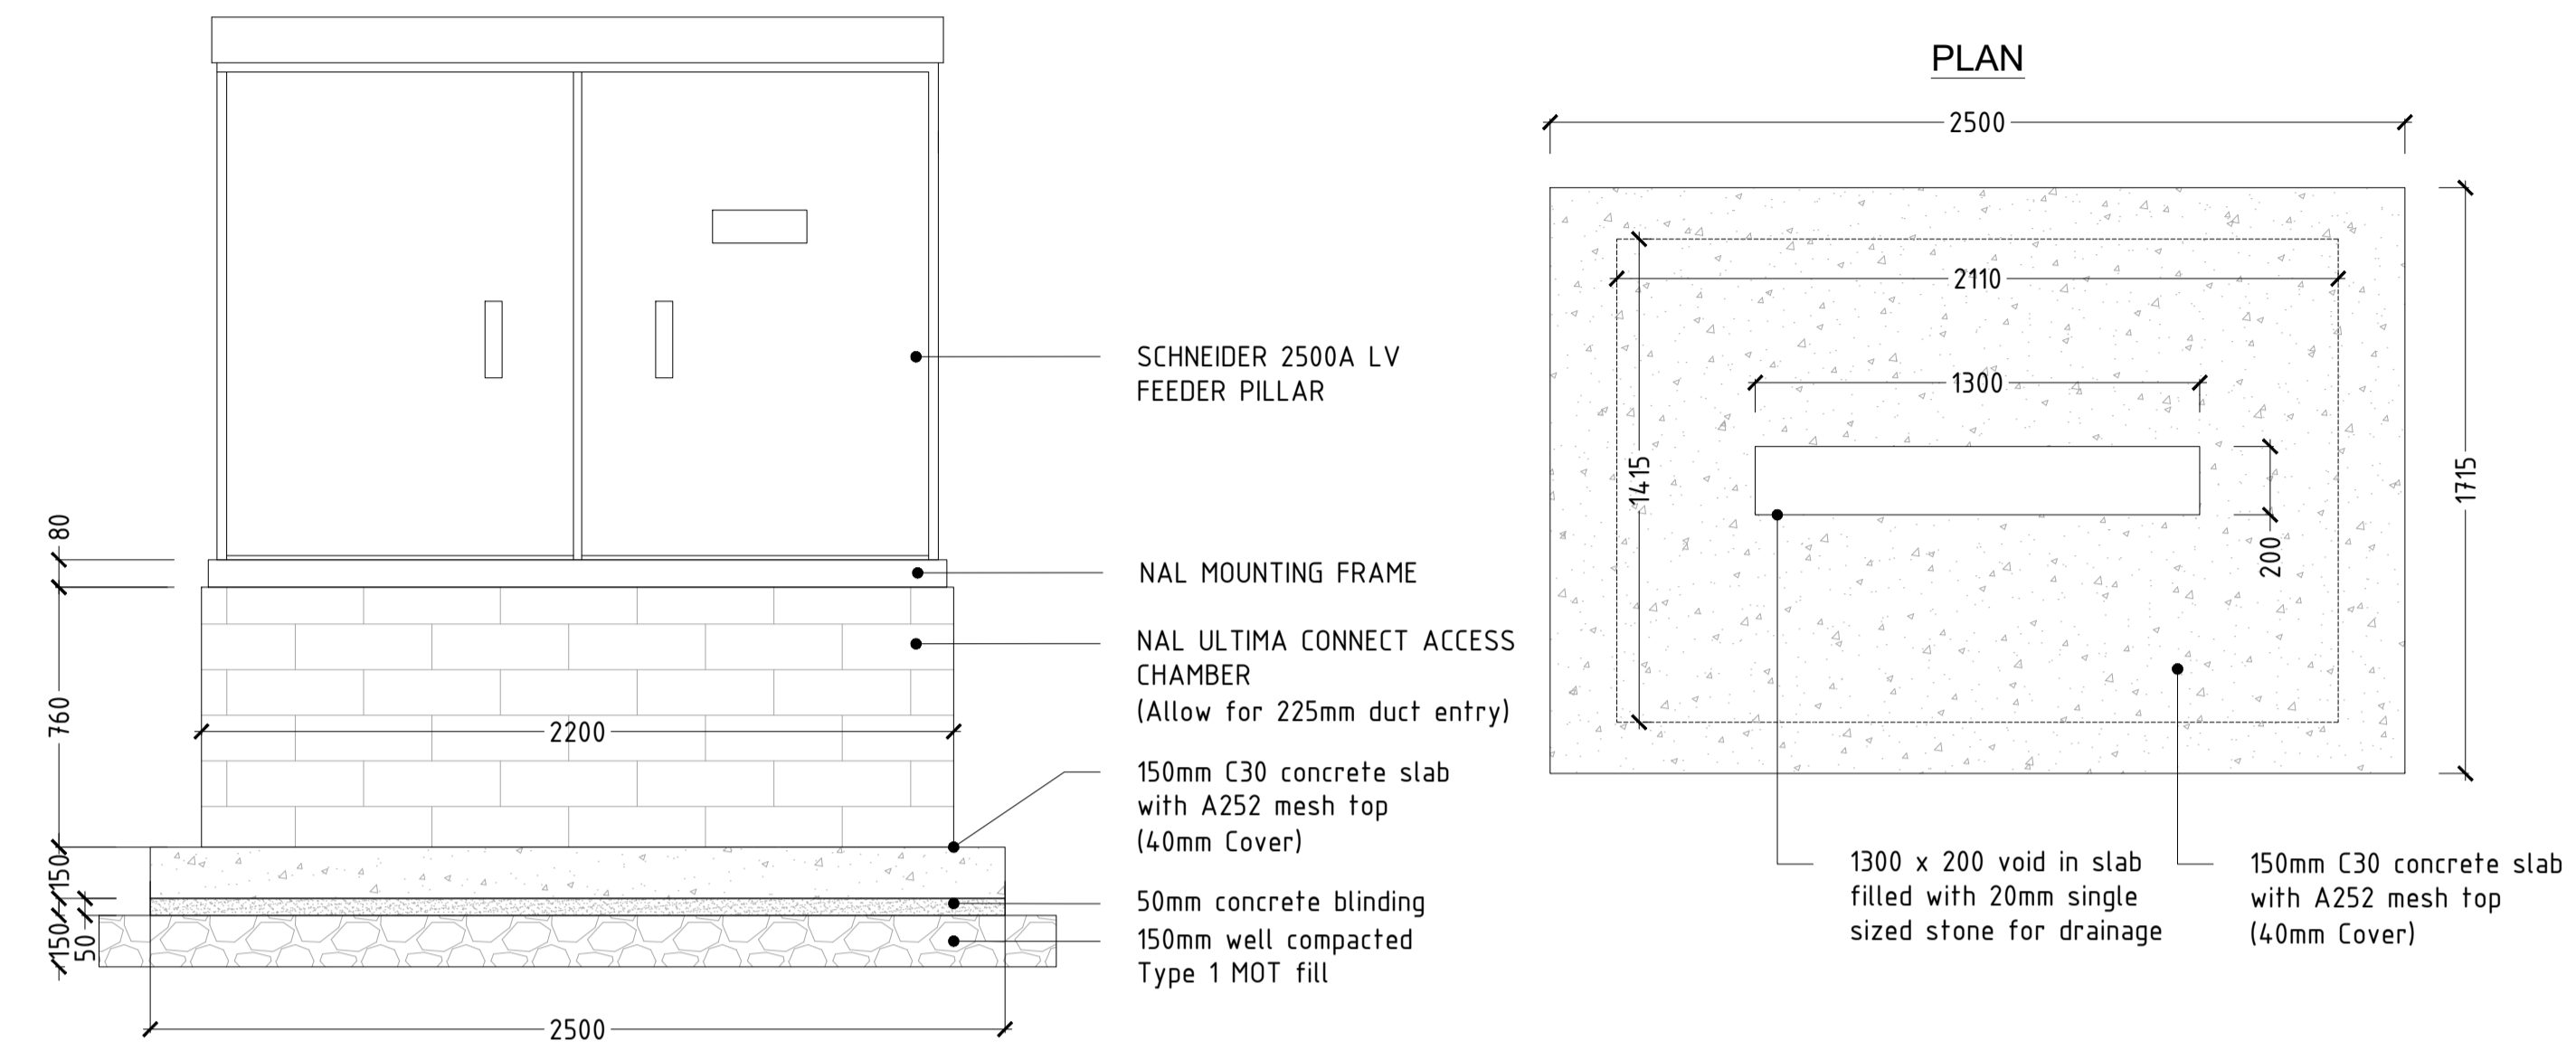

TYPICAL X LAST BOLLARD - CROSS SECTION

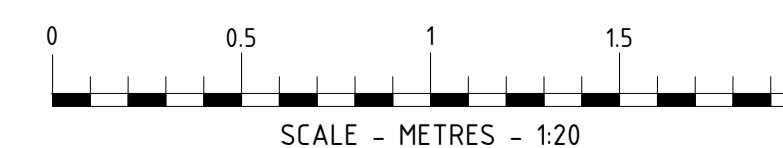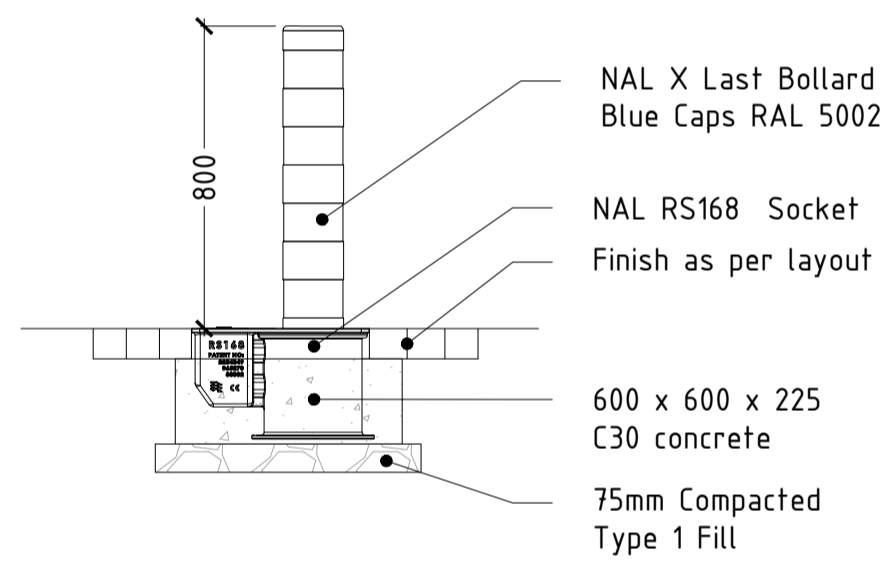

REV	DATE	DESCRIPTION	DRAWN/CHECKED
REVISION NOTES			

DEFINE



PROJECT
**BULLIONFIELD SF CONNECT
A90
INVERGOWRIE, DUNDEE
DD2 5EG**

DRAWING TITLE
DETAILS SHEET

DRAWN BY	DATE	SCALE	PAPER SIZE
LBM	01.08.23	1:20	A1
CHECKED BY	DRAWING NUMBER	REV.	
PB	14192-BULLION-014		