
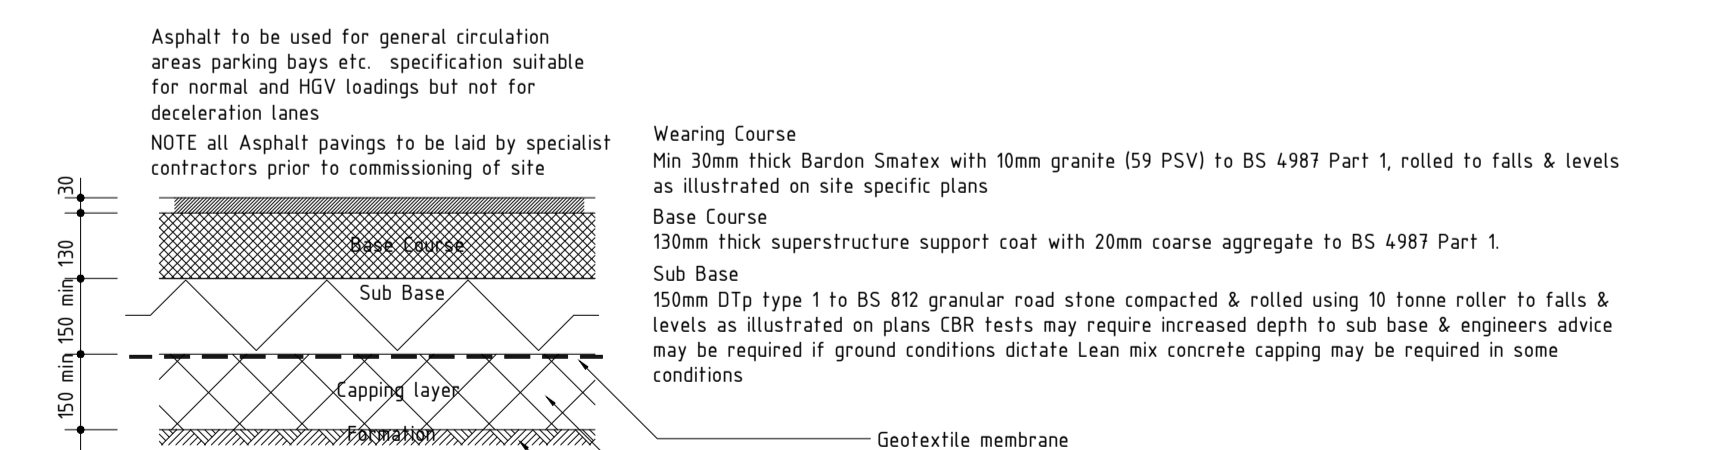


**DRAWING NOTES**  
 COPYRIGHT ©  
 This drawing and the details herein are the copyright of MBH Design Studio Ltd. and must not be reproduced, altered or passed to any third party without prior written consent.  
 This drawing has been produced for the project listed below, is submitted in support of this application to the Local Planning Authority and is not intended for use by any other person or for any other purpose.  
 Every effort has been made to ensure the accuracy of these drawings, however MBH Design Studio Ltd. accept no responsibility for any discrepancies arising from the reuse of survey information and preliminary drawings commissioned by the Applicant from others.

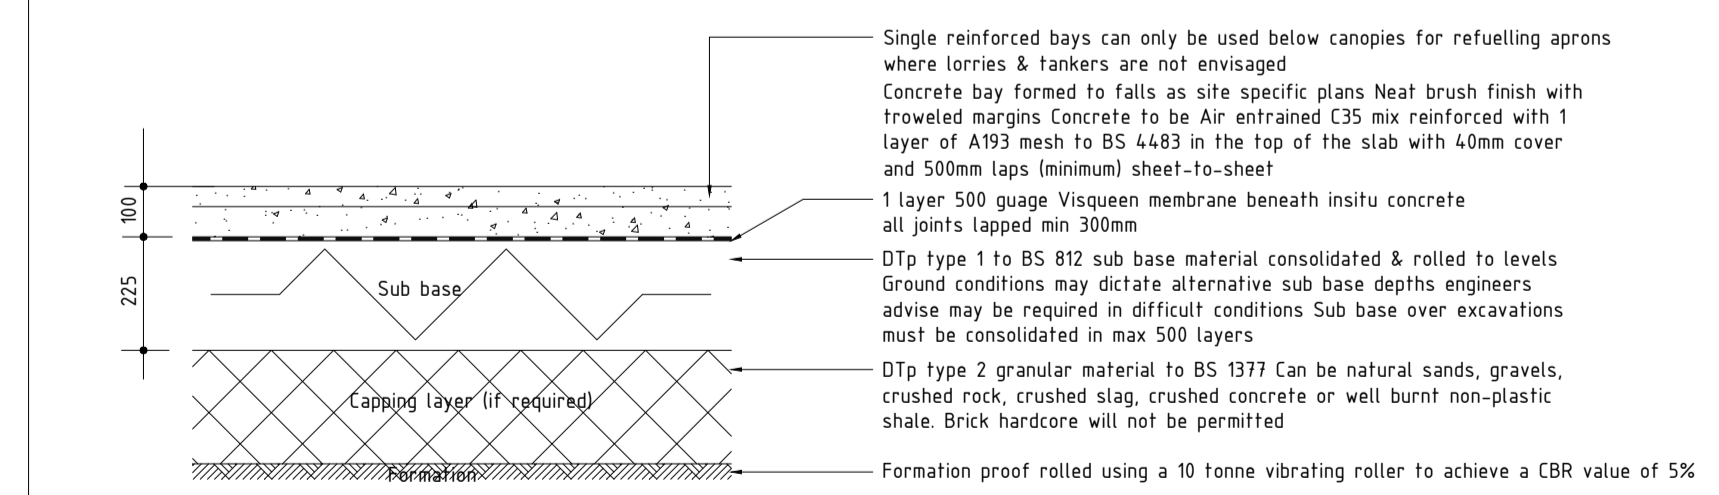

- SURFACING LEGEND**
- Denotes 100mm thick concrete paving with 1 no layer of A193 mesh reinforcement (Towelled Smooth)
  - Denotes New 100mm thick concrete paving with 1 no layer of A193 mesh reinforcement (Brushed Finish)
  - Denotes New Asphalt Surfacing
  - Denotes New Landscape Infill
  - Denotes Pea Gravel Infill
  - Denotes relaying of existing paving
  - Denotes New HB2 Kerb Line / to match existing
  - Denotes 1m High Timber Post & Rail Fencing
  - Denotes New Pre Cast Concrete Retaining Wall (To Engineers Details)
  - Denotes new 150mmØ NAL X-Last Bollard & Socket
  - Denotes new 140mmØ Type E anti ram protection bollard (BP Approved Bailey Streetscene)
- See details sheet for further information

REV	DATE	DESCRIPTION	DRAWN/CHECKED
B	05.12.23	REVISED REDLINE TOT LPA REQUEST	PSB
A	15.11.23	REVISED TO LPA REQUEST	PSB

**DEFINE**

CLIENT: **envevo**

PROJECT: **BULLIONFIELD SF CONNECT A90 INVERGOWRIE, DUNDEE DD2 5EG**

DRAWING TITLE: **FINISHES LAYOUT**

DRAWN BY	DATE	SCALE	PAPER SIZE
LBM	01.08.23	1:200	A1
CHECKED BY	DRAWING NUMBER	REV.	
PB	14192-BULLION-012	B	

