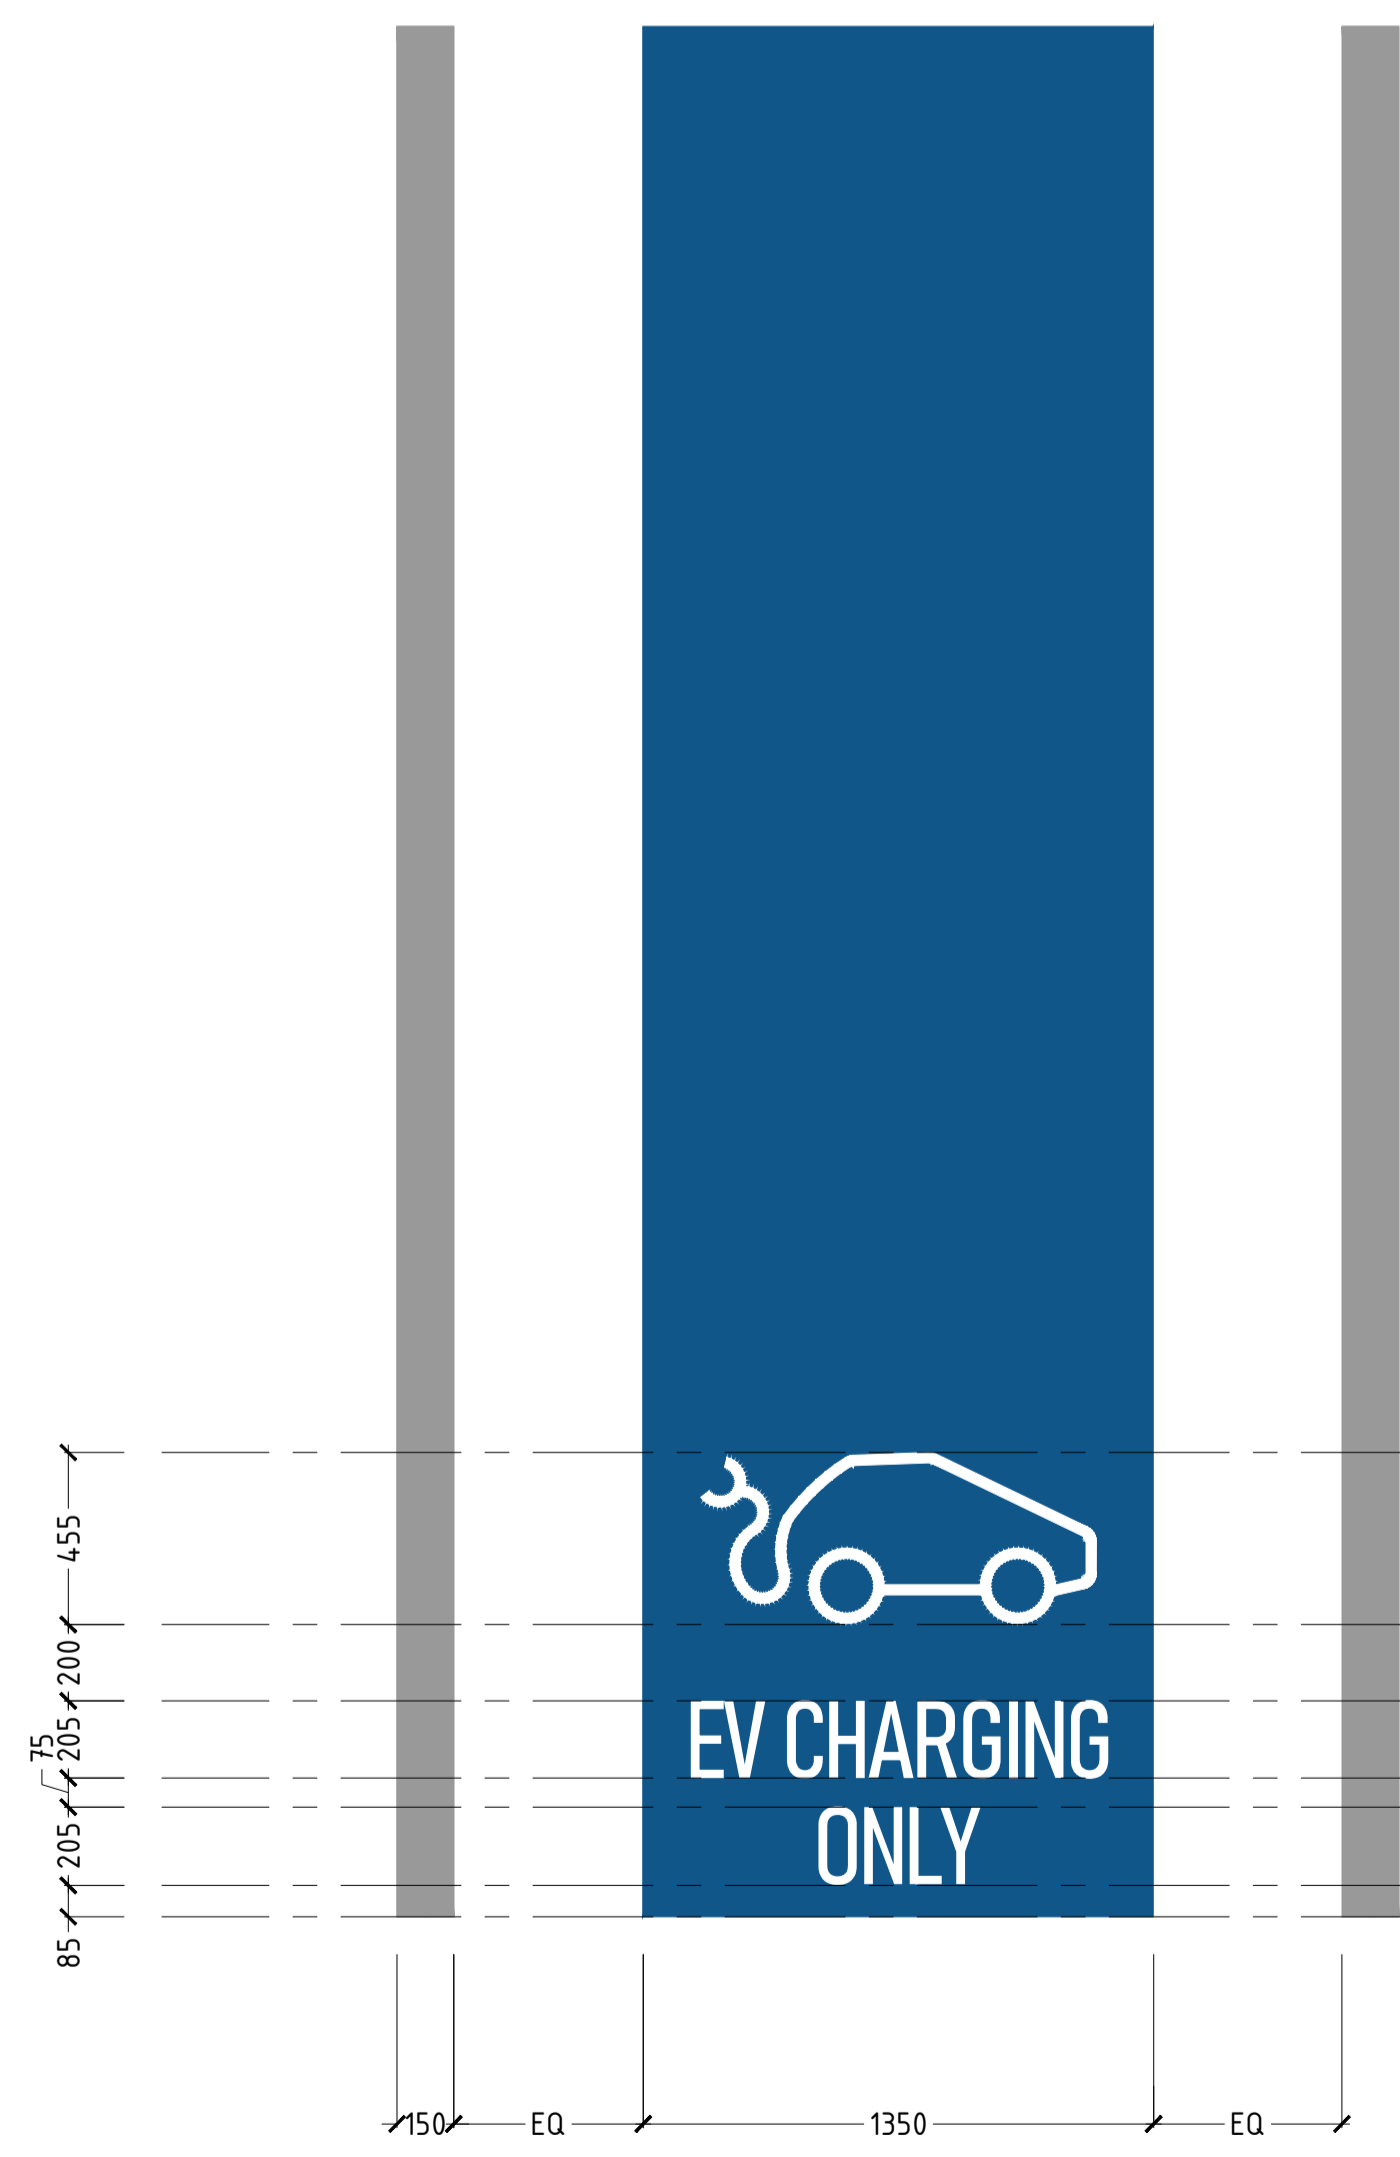
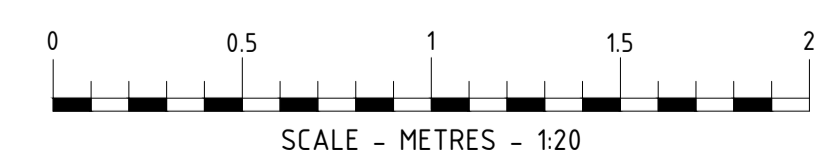


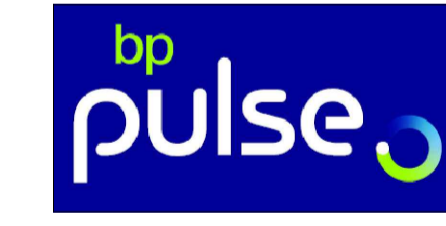

A2 POSTER SIGN Scale 1:50



TYPICAL LINEWORK DETAIL Scale 1:20



DRAWING NOTES
 COPYRIGHT ©
 This drawing and the details herein are the copyright of MBH Design Studio Ltd. and must not be reproduced, altered or passed to any third party without prior written consent.
 This drawing has been produced for the project listed below, is submitted in support of this application to the Local Planning Authority and is not intended for use by any other person or for any other purpose.
 Every effort has been made to ensure the accuracy of these drawings, however MBH Design Studio Ltd. accept no responsibility for any discrepancies arising from the reuse of survey information and preliminary drawings commissioned by the Applicant from others.

| | | | |
|---|-------------------|-------------------------|---------------|
| REV | DATE | DESCRIPTION | DRAWN/CHECKED |
| A | 15.11.23 | REVISED TO LPA COMMENTS | PSB |
| REVISION NOTES | | | |
| DEFINE | | | |
|  | | | |
| CLIENT | | | |
|  | | | |
| PROJECT | | | |
| BULLIONFIELD SF CONNECT | | | |
| A90 | | | |
| INVERGOWRIE, DUNDEE | | | |
| DD2 5EG | | | |
| DRAWING TITLE | | | |
| SIGNAGE & LINEWORK DETAILS | | | |
| DRAWN BY | DATE | SCALE | PAPER SIZE |
| LBM | 01.08.23 | VARIABLES | A1 |
| CHECKED BY | DRAWING NUMBER | REV. | |
| PB | 14192-BULLION-013 | A | |