



0M 1M 2M 3M 4M PROPOSED GROUND FLOOR  
1:50 @A0

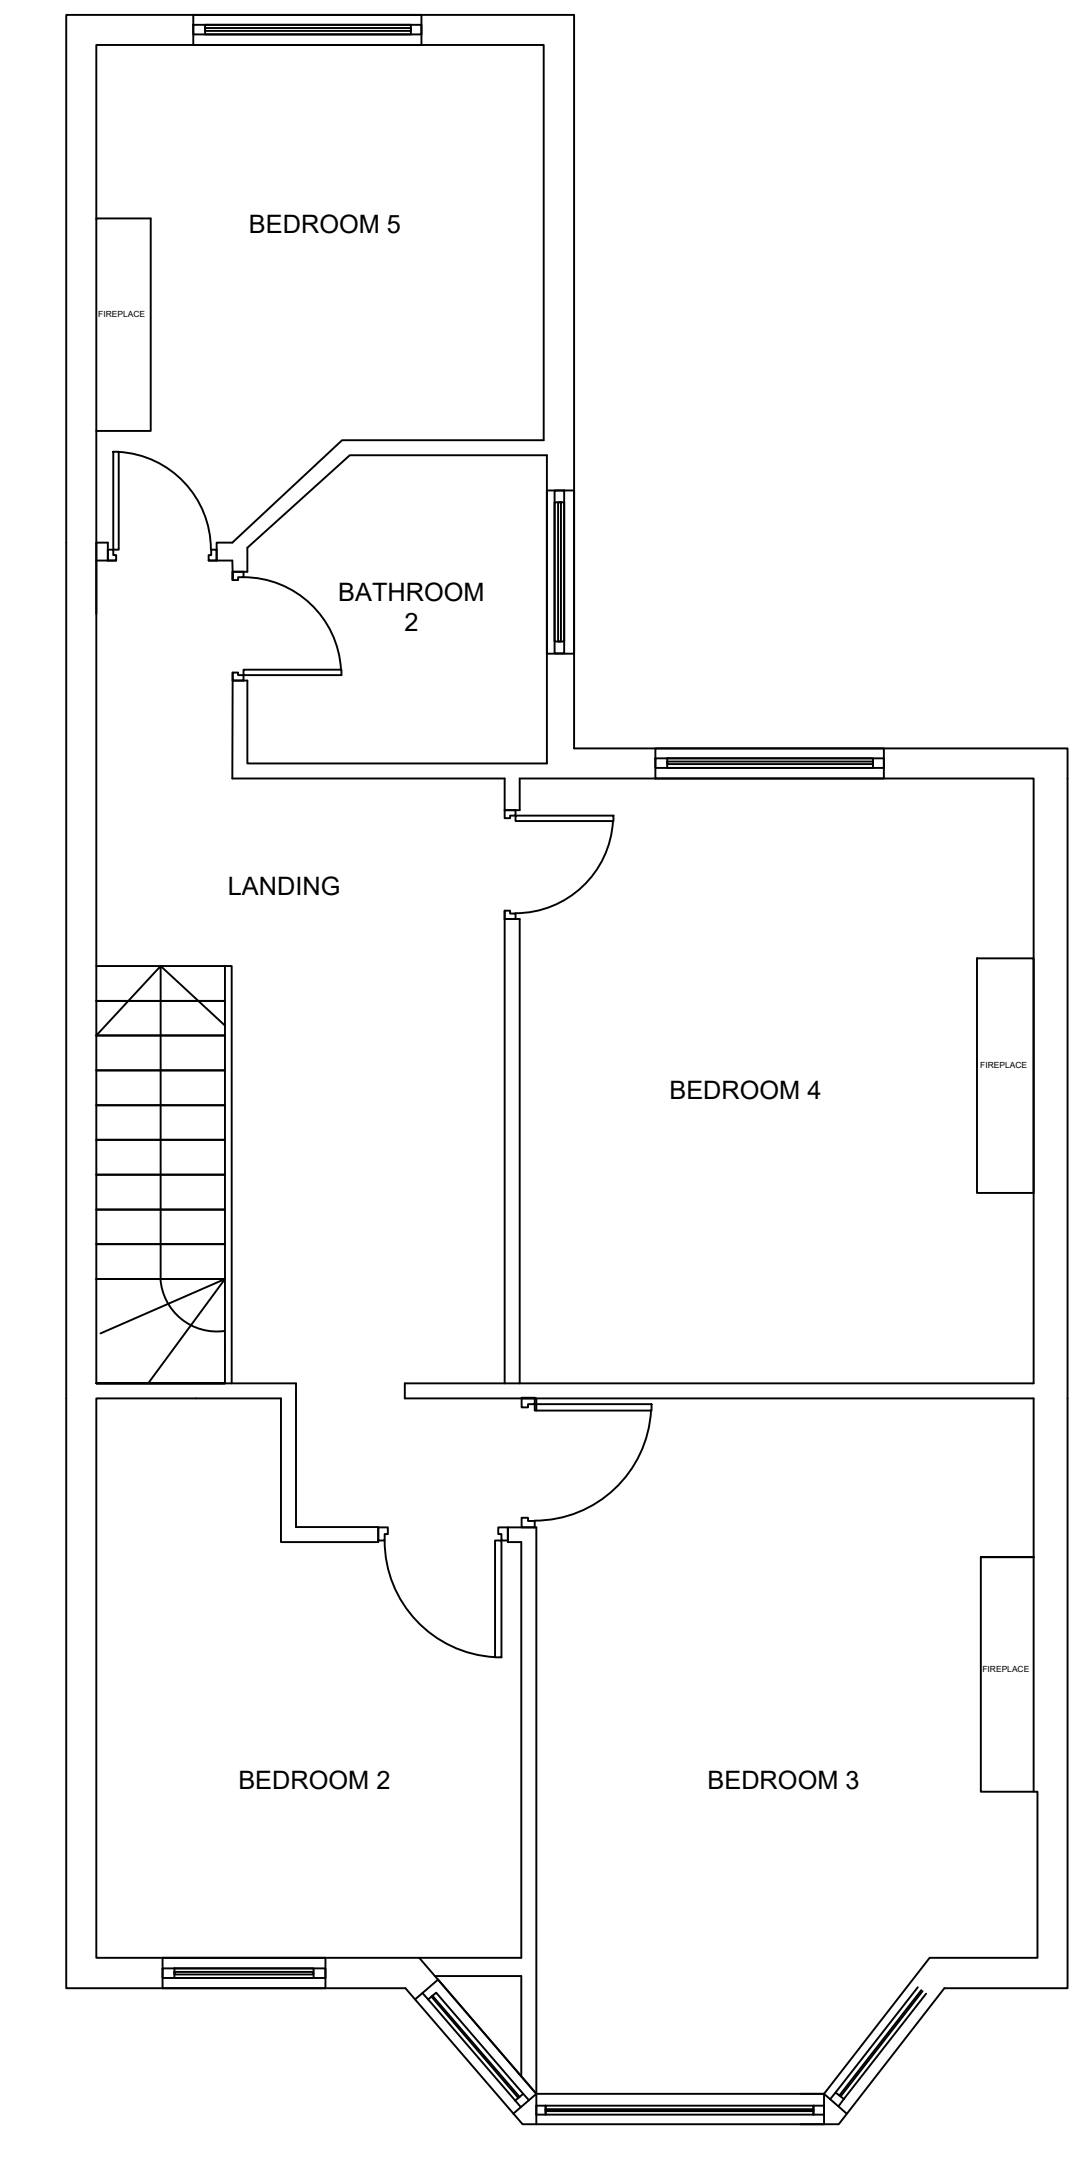

PROPOSED FIRST FLOOR

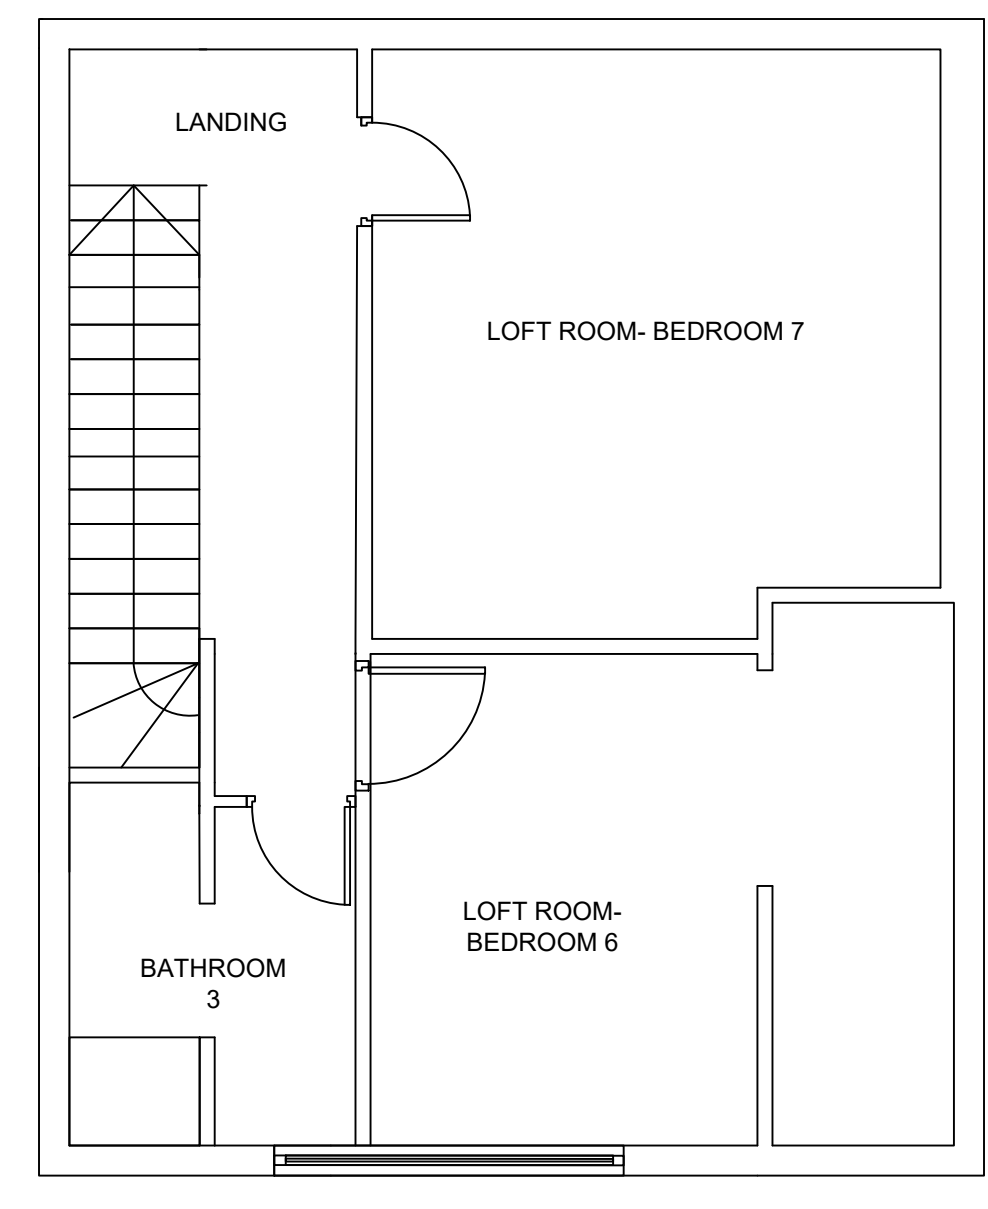

PROPOSED SECOND FLOOR