



0M 1M 2M 3M 4M GROUND FLOOR
1:50 @ A0

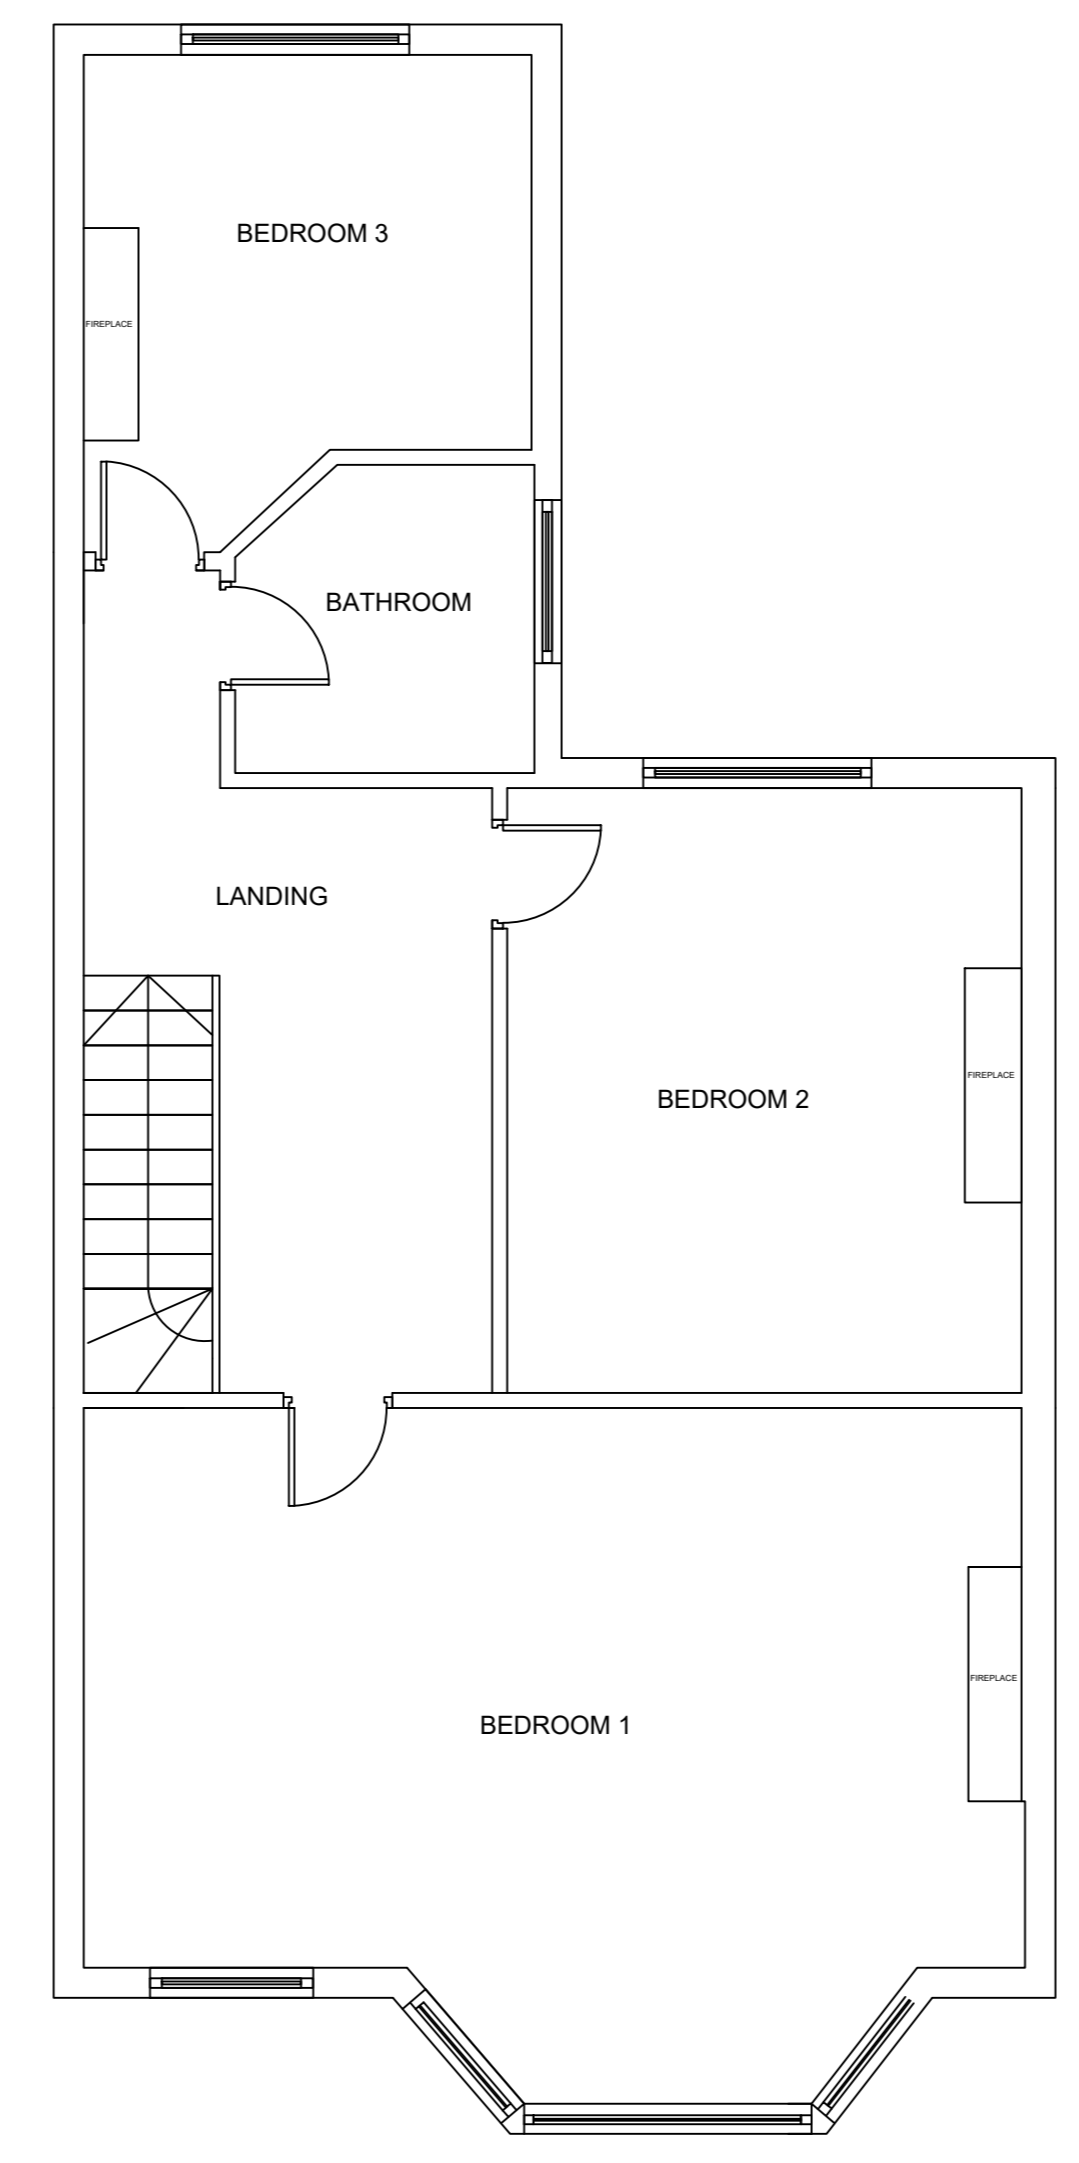

FIRST FLOOR

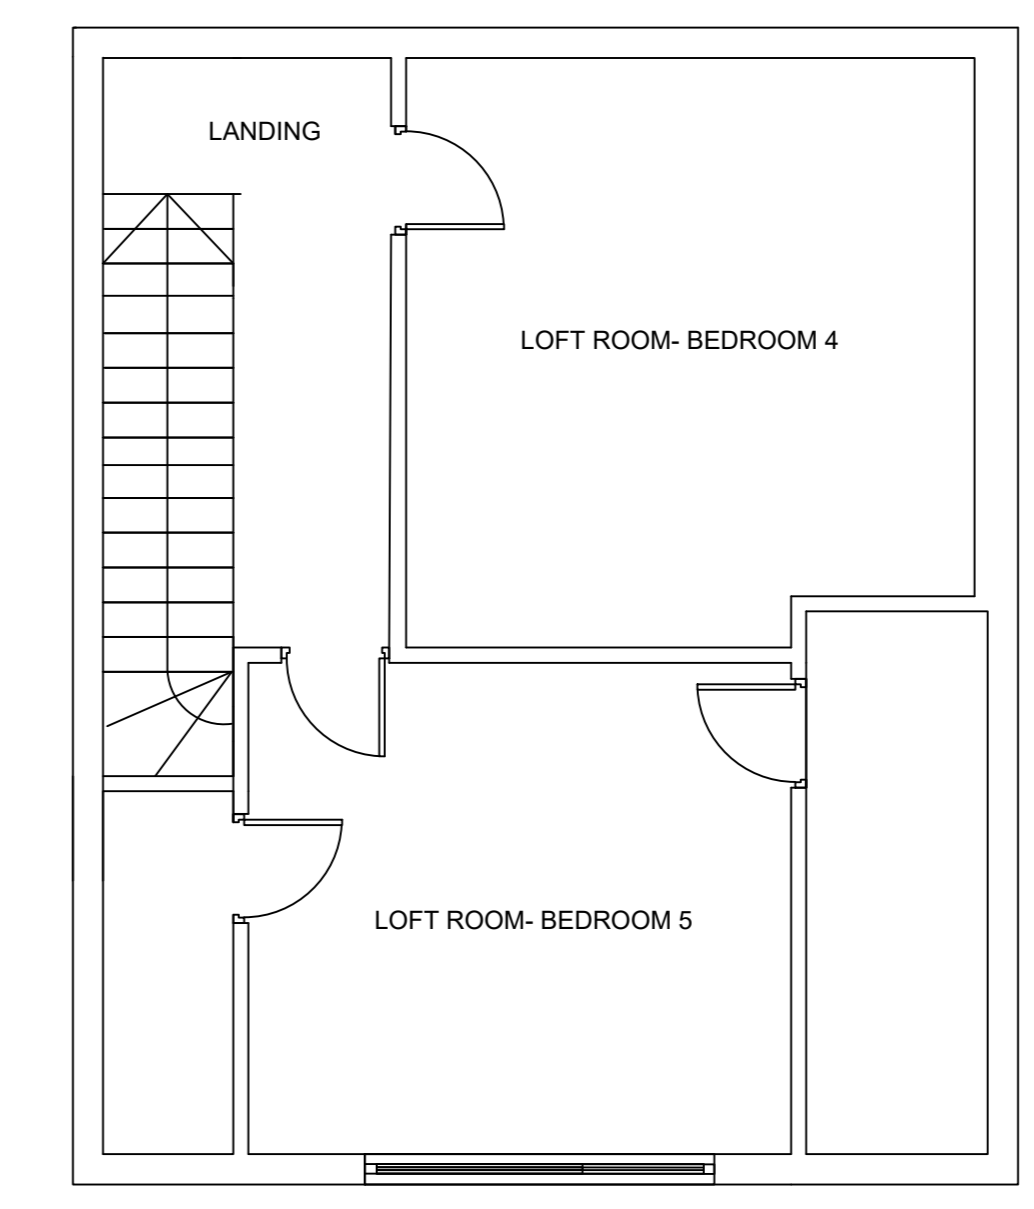

SECOND FLOOR