
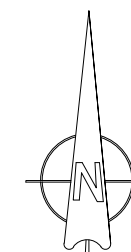
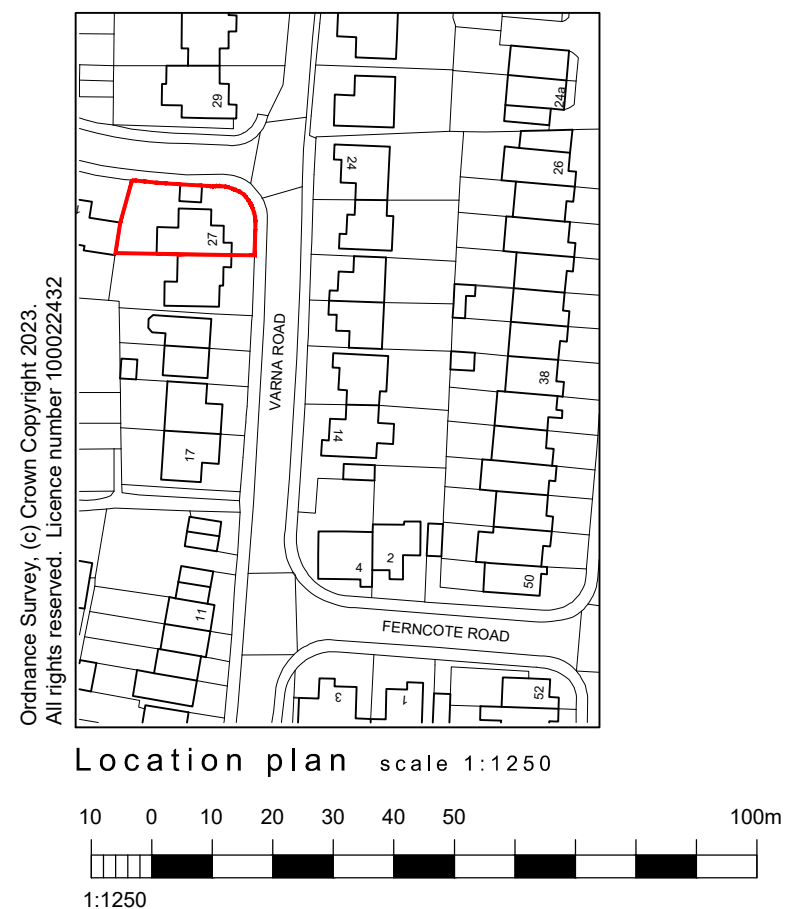


NOTES:

Dimensions to be checked on site before commencing work. Any discrepancies shall be reported to the architect immediately.

Do not scale from these drawings except for planning purposes. Use figured dimensions only.

Where applicable this drawing is to be read in conjunction with other consultants' drawings.

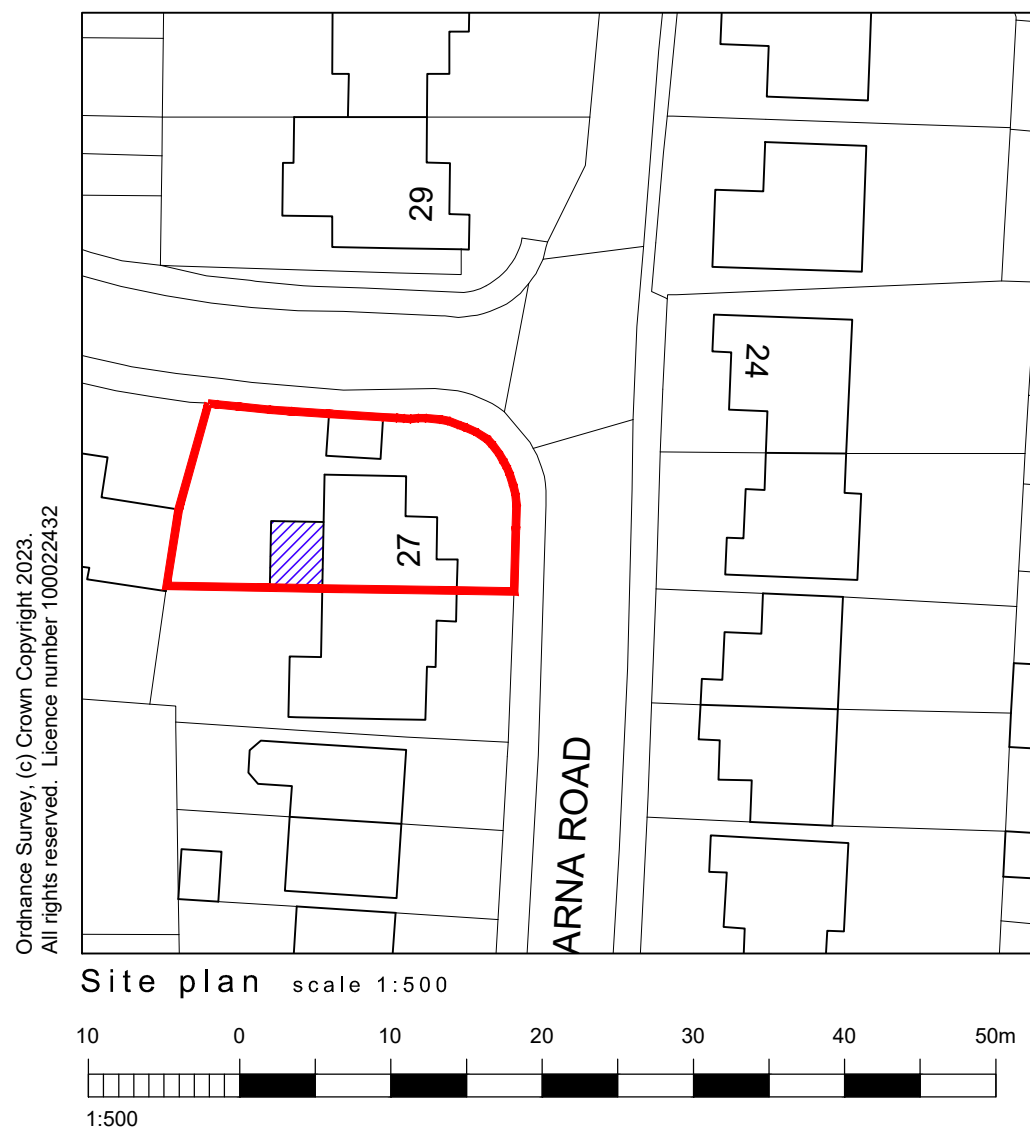

For <b>MR &amp; MRS COURT</b>	Title <b>SITE &amp; LOCATION PLANS</b>	Office Tel: 01243 933732
Project <b>PROPOSED SINGLE STOREY RENOVATION AT 27 VARNA ROAD, BORDON, HAMPSHIRE, GU35 0DG</b>	Date DEC 2023	Drawn SR
	Scale as noted @ A3	Checked -
	Job Number PL.770.23	Drawing Number 01
	Revision -	
		Email: admin@jb-architecturedesign.com
		Web: www.jb-architecturedesign.com

