

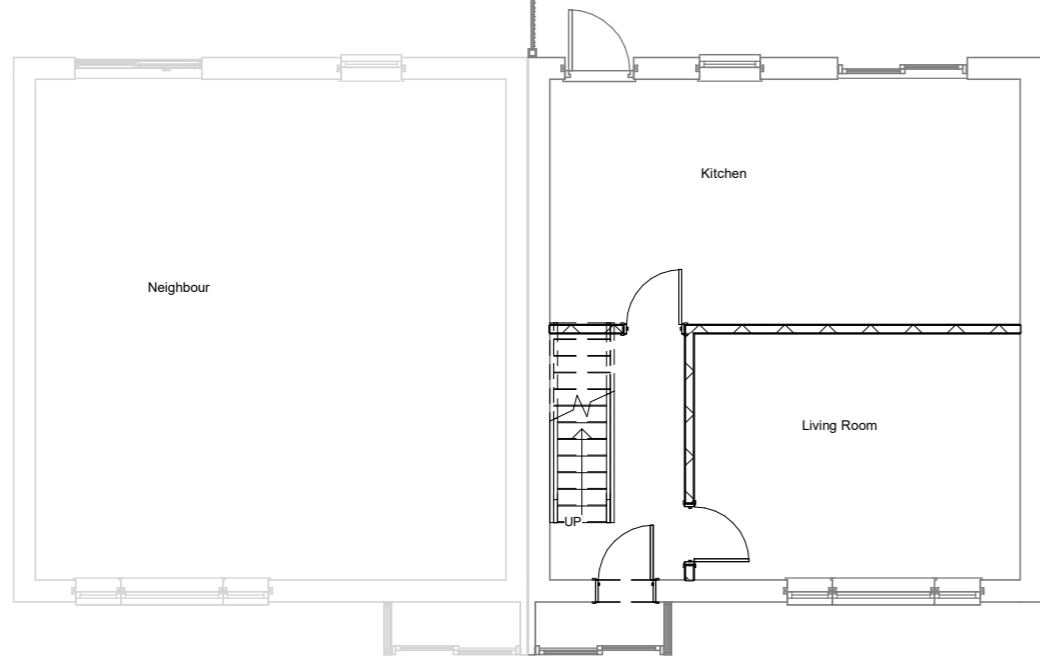


Ground Floor Existing

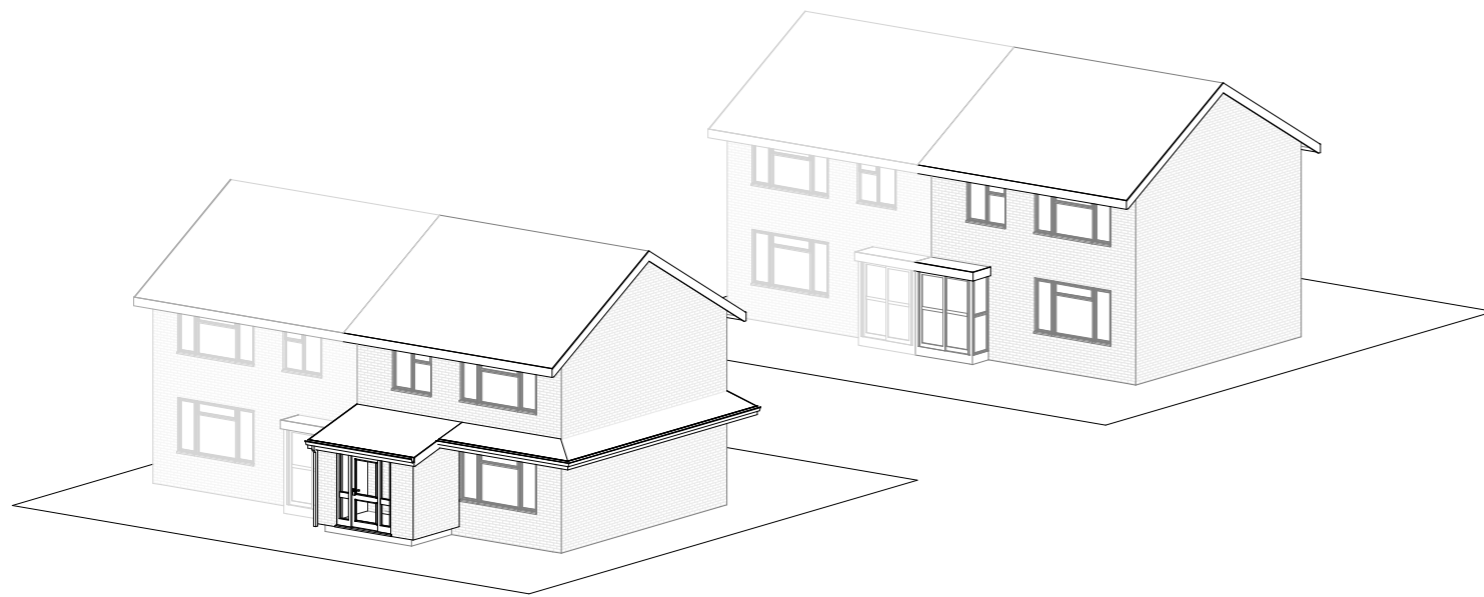

Ground Floor Proposed

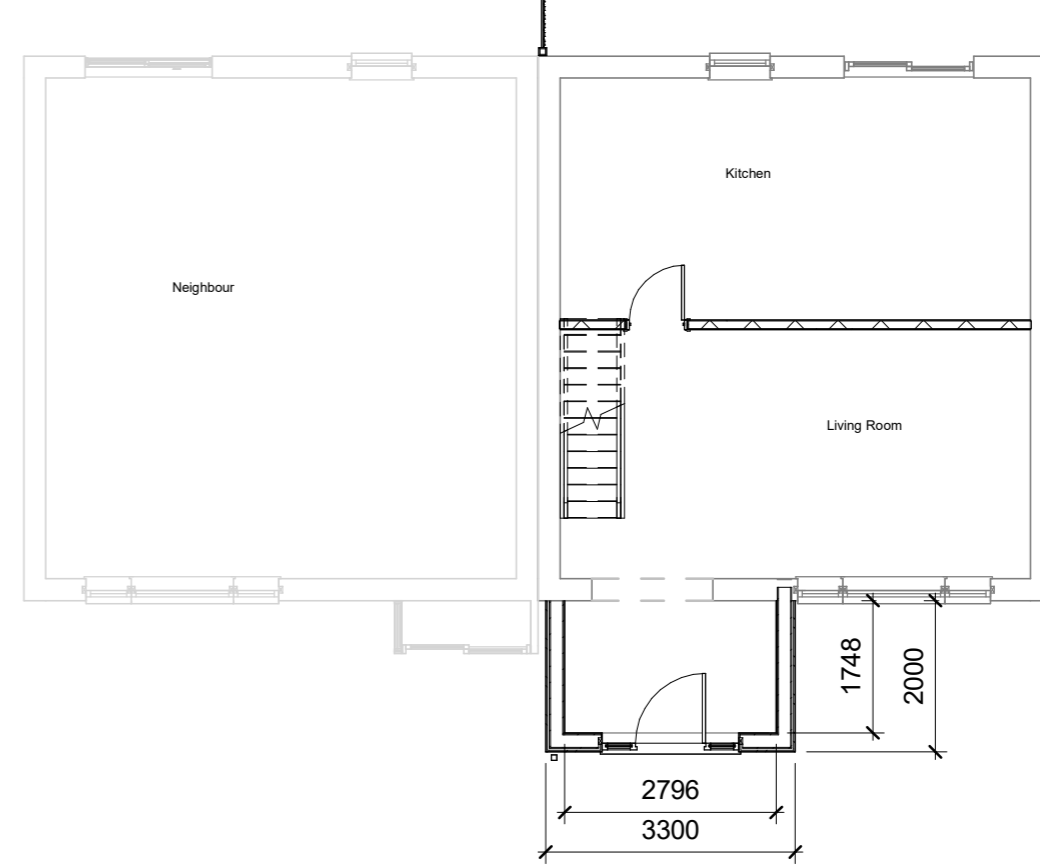

1:500		50
1:200		20
1:100		10
1:50		5

All measurement to be checked on site prior to any comment

Parkers Design Limited - The Studio @ 90, PO9 2PR

www.pexd.co.uk - info@parkersdesign.com - 07776 008822

PROJECT	73 Wakefords Way PO9 5JN		CLIENT	Piesik	
SHEET	Ground Floor		Date	Issue Date	Scale (@ A3) 1 : 100
	Drawn by	SW	DRAWING NUMBER	REV	
	Checked by	SR	P 1		