




EXISTING FRONT ELEVATION @ 1:100

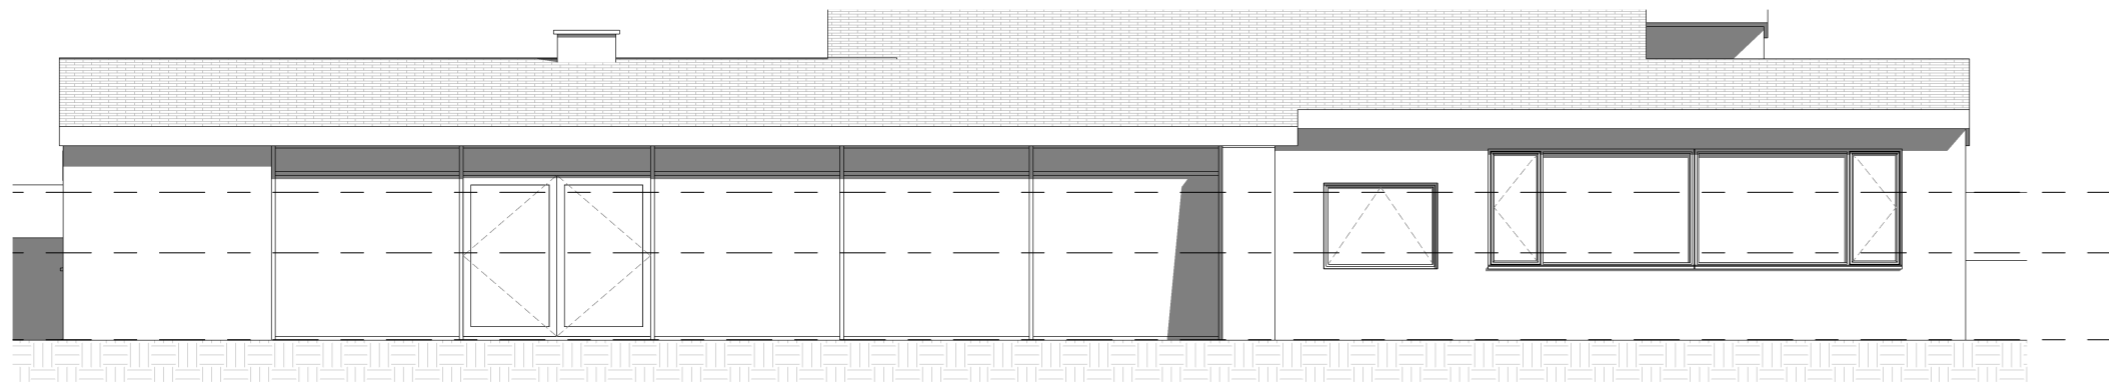

EXISTING REAR ELEVATION @ 1:100

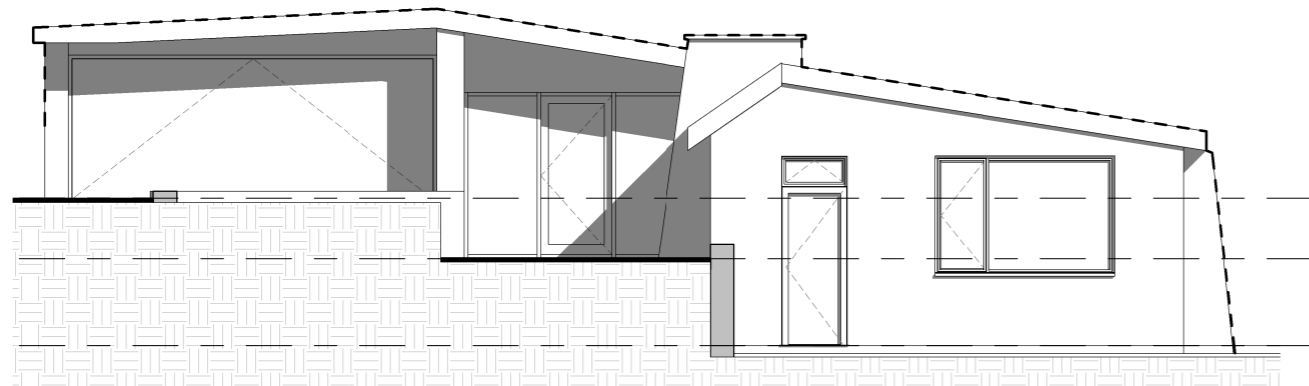

EXISTING SIDE ELEVATION @ 1:100

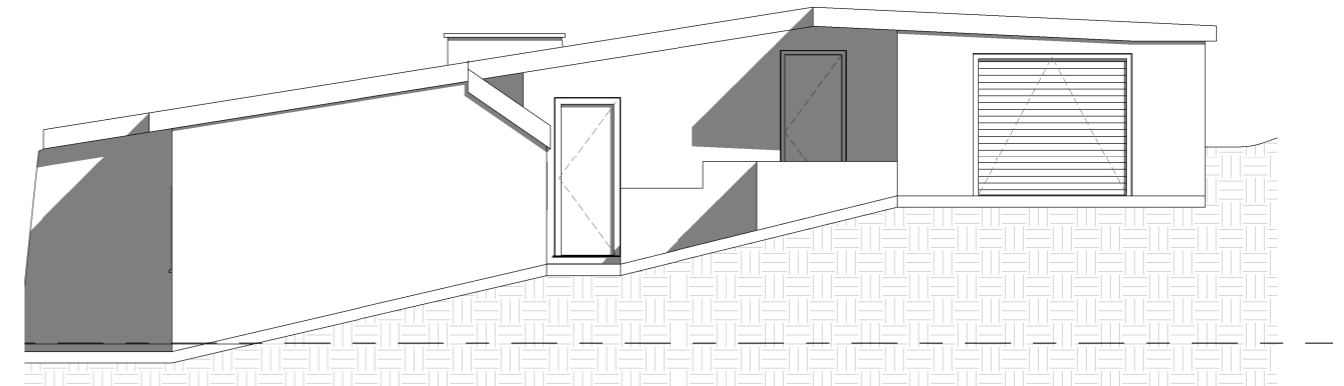

EXISTING SIDE ELEVATION @ 1:100

## R2150\_02 > EXISTING - DORMER BUNGALOW REMODEL - ELEVATIONS

CLIENT: PATEL-V PROJECT: SCARSDALE, MILL BANK ROAD SCALE: AS STATED @ A3 DATE: 18/03/2022 REVISION: PLANNING

