


PROPOSED FRONT ELEVATION @ 1:100

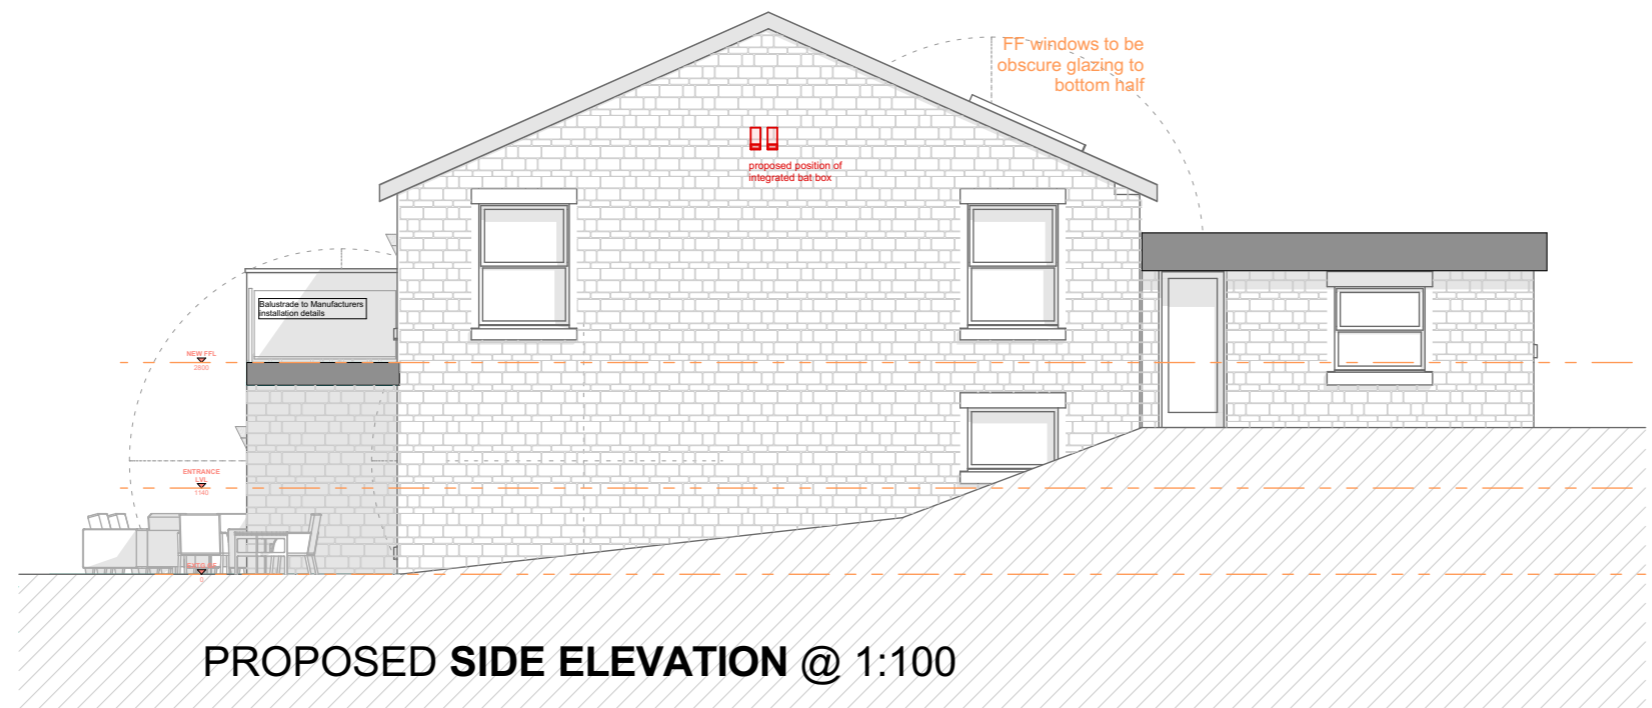

PROPOSED SIDE ELEVATION @ 1:100

R2150_05 > PROPOSED - DORMER BUNGALOW REMODEL - ELEVATIONS

CLIENT: PATEL-V PROJECT: SCARSDALE, MILL BANK ROAD SCALE: AS STATED @ A3 DATE: 18/03/2022 REVISION: PLANNING

