


NOTES  
 THIS DRAWING IS FOR PLANNING USE ONLY,  
 STRUCTURE AND BUILDING CONTROL  
 APPROVAL IS REQUIRED BEFORE  
 COMMENCEMENT OF ANY BUILDING  
 WORKS. DO NOT REPRODUCE THIS  
 DRAWING WITHOUT PERMISSION, THIS  
 DRAWING IS SUBJECT TO COPYRIGHT .

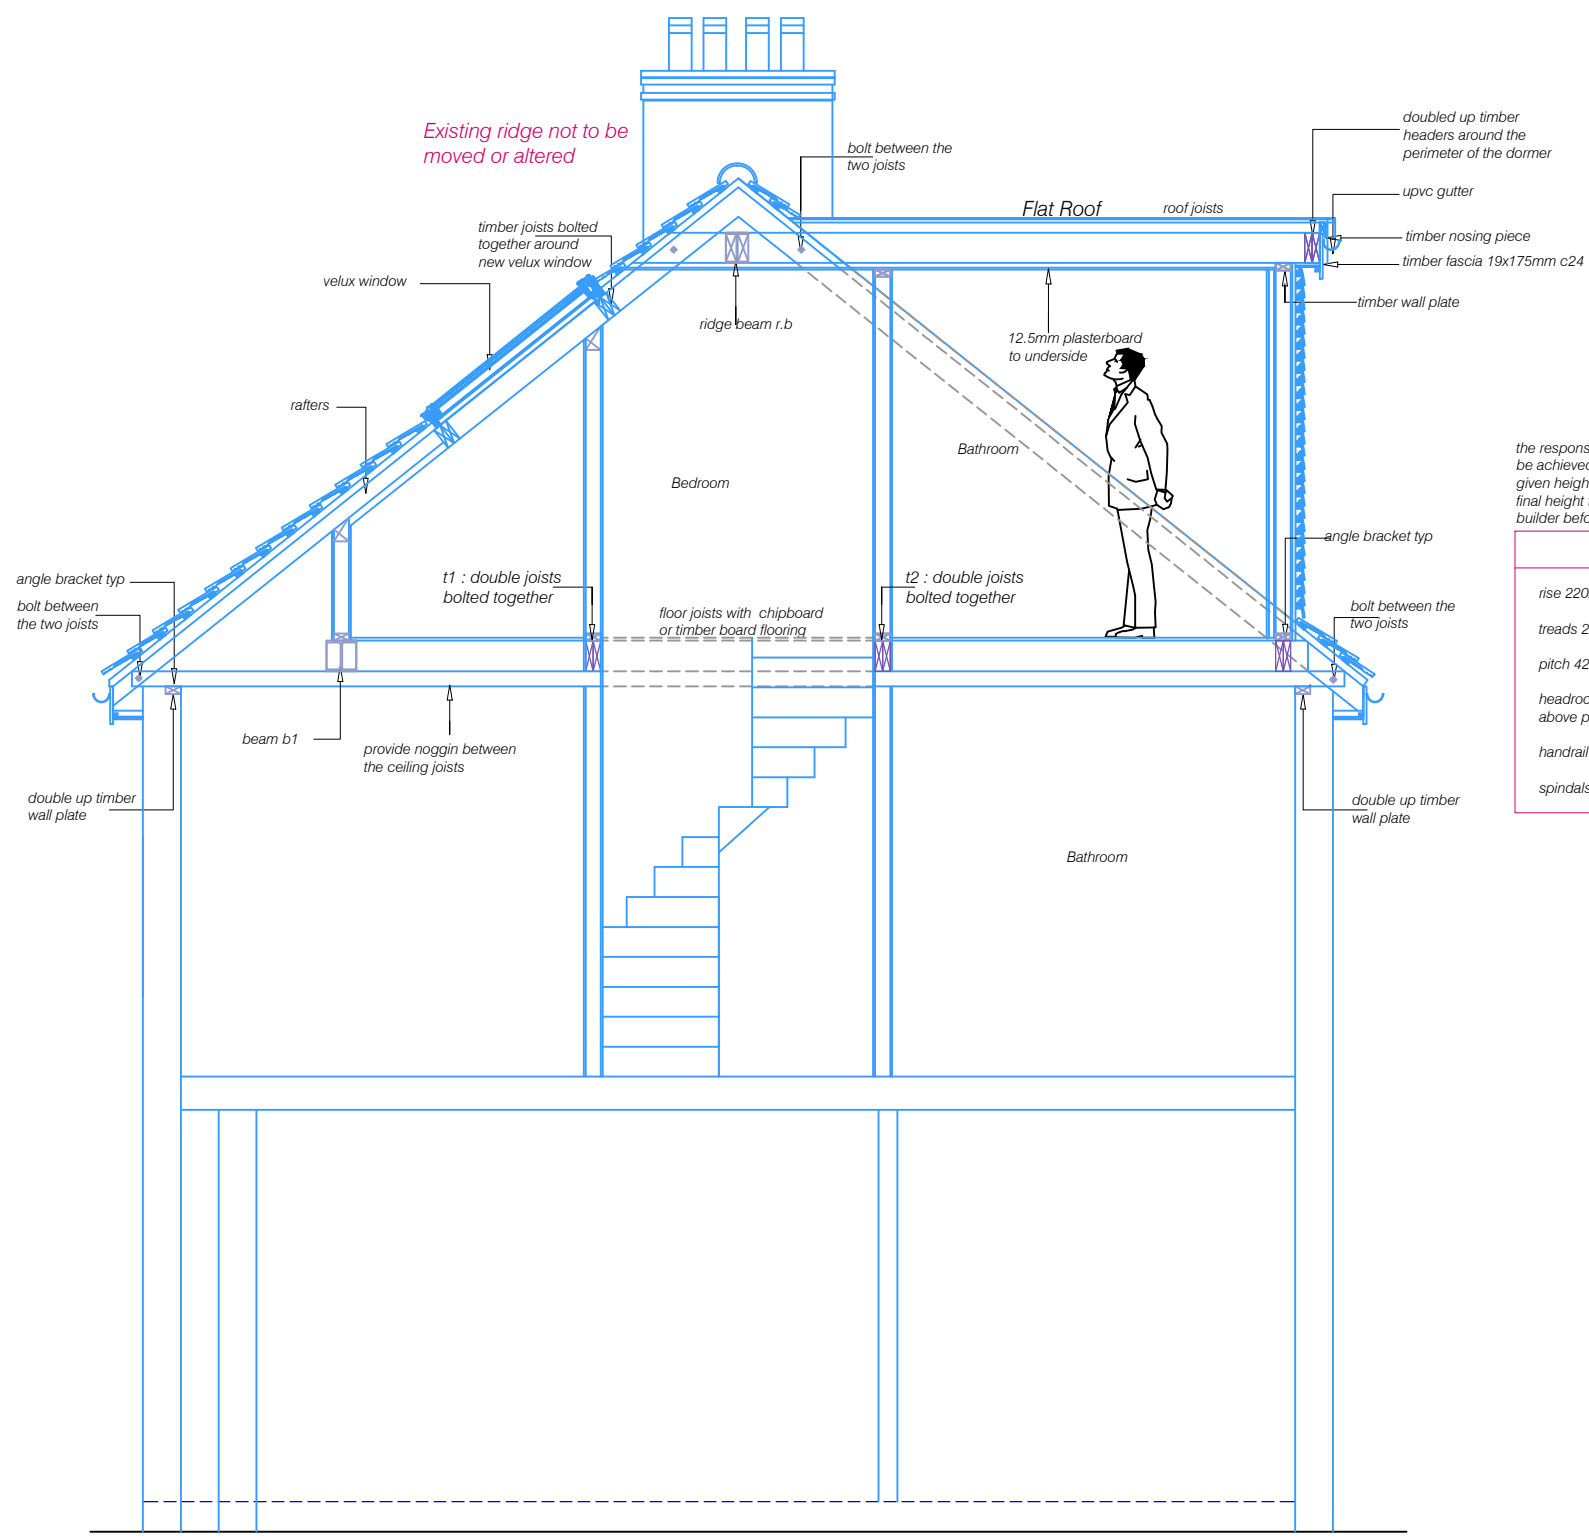

the responsibility of the client / contractor to be achieved minimum 2.0m height & the given heights are for indicative only and the final height to be checked on site by the builder before commencement of any works.

staircase
rise 220mm max
treads 220mm min
pitch 42° max
headroom 2000mm min above pitch line
handrail 900mm high min
spindals 100mm c/c max

**PROPOSED SECTION AA**



**THE LOFT CONVERTER**

The Loft Converter (City) Ltd  
 33 East Barnet road New barnet EN4 8RN  
 info@theloftconverter.com  
 www.theloftconverter.com  
 Mobile: 07525041120  
 Tel:0208 361 7458

83 LULLINGTON GARTH,  
 GREATER LONDON N12 7BL

Drawing Title  
**PROPOSED SECTION AA**

Scale 1:50	Date 27/10/2023	Checked AZ	Drawn By AZ
---------------	--------------------	---------------	----------------

Drawing Number  
**D10**