

boundary line

general notes

ALL EXTERNAL FINISHING MATERIALS TO MATCH EXISTING.

ALL DIMENSIONS TO BE CHECKED ON SITE PRIOR TO COMMENCEMENT OF WORK.

CONTRACTOR/BUILDER MUST ENSURE ALL NEW GUTTERING, FASCIA, ETC. OF THE NEW ROOF ARE WITHIN BOUNDARY LINE AND MUST NOT PROJECT OVER THE BOUNDARY LINE.

POSITION OF BOUNDARY LINE/WALL TO ADJACENT PROPERTIES TO BE AGREED IN WRITING BY PARTIES INVOLVED AS SET OUT IN THE PARTY WALL ACT 1996 PRIOR TO WORK COMMENCEMENT.

CLIENT AND CONTRACTOR TO ENSURE SAFETY OF ALL ON SITE WHILE DEVELOPMENT IS CARRIED OUT, CDM 2015.


boundary line

boundary line


boundary line

boundary line


boundary line

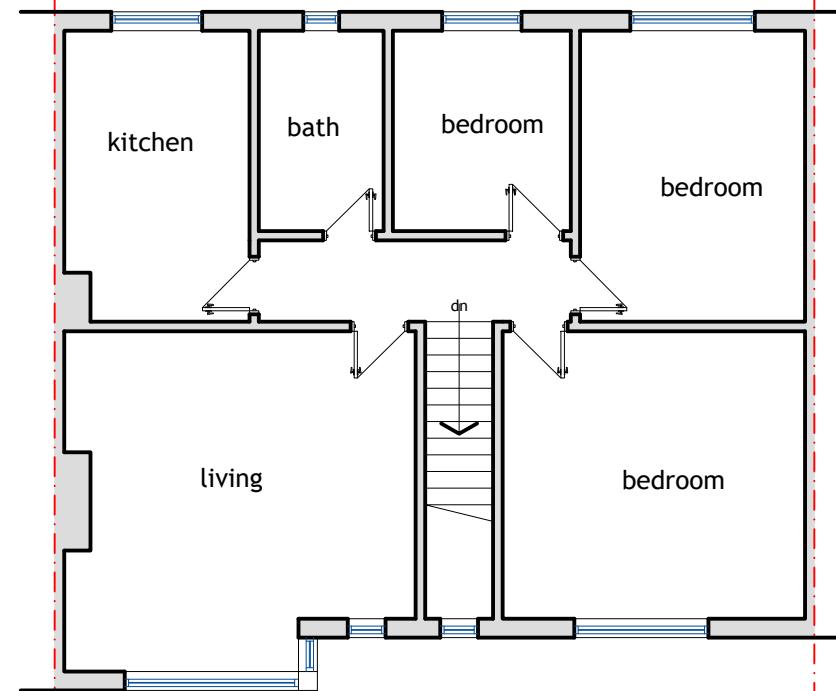


existing f.f plan

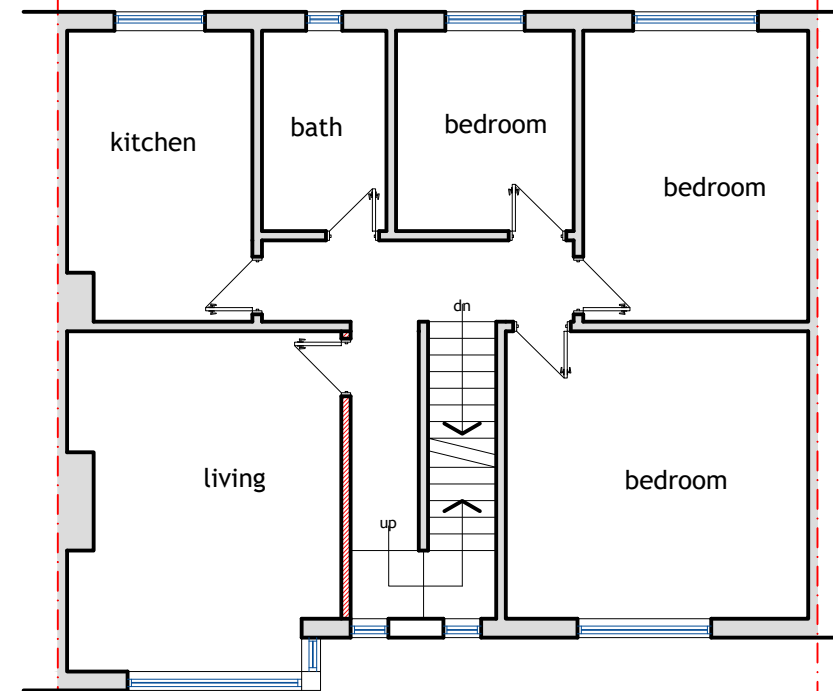

proposed f.f plan

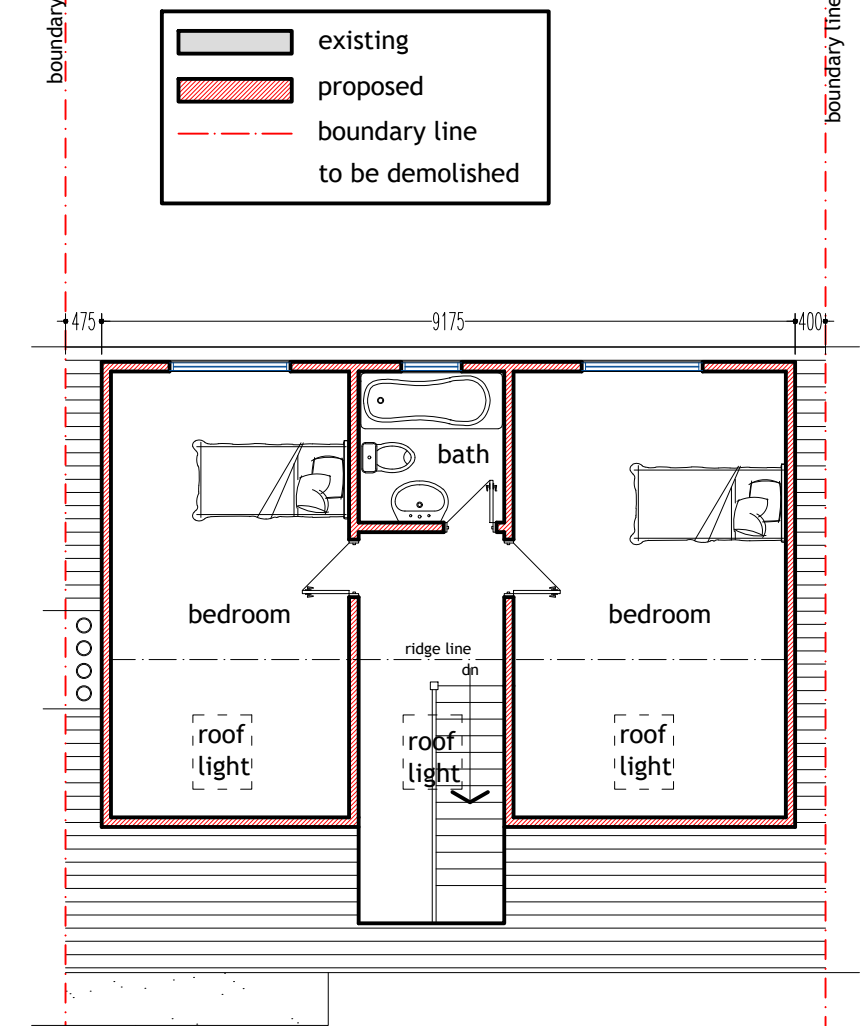

proposed s.f plan

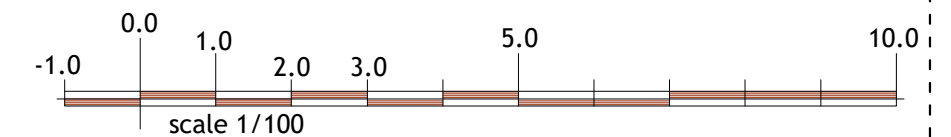

**plan & build**



PH: 07816611144

shamshadali@hotmail.co.uk

ADDRESS: 4 CHADBURY COURT, LONDON, NW7 2QG

TITLE: EXISTING AND PROPOSED PLANS

PROJECT: LOFT CONVERSION WITH REAR DORMER WINDOW

DATE 16/10/2023 DWG NO. 01/04

DRAWN BY SCALE 1:100

**A3**