




location plan
scale 1:1250

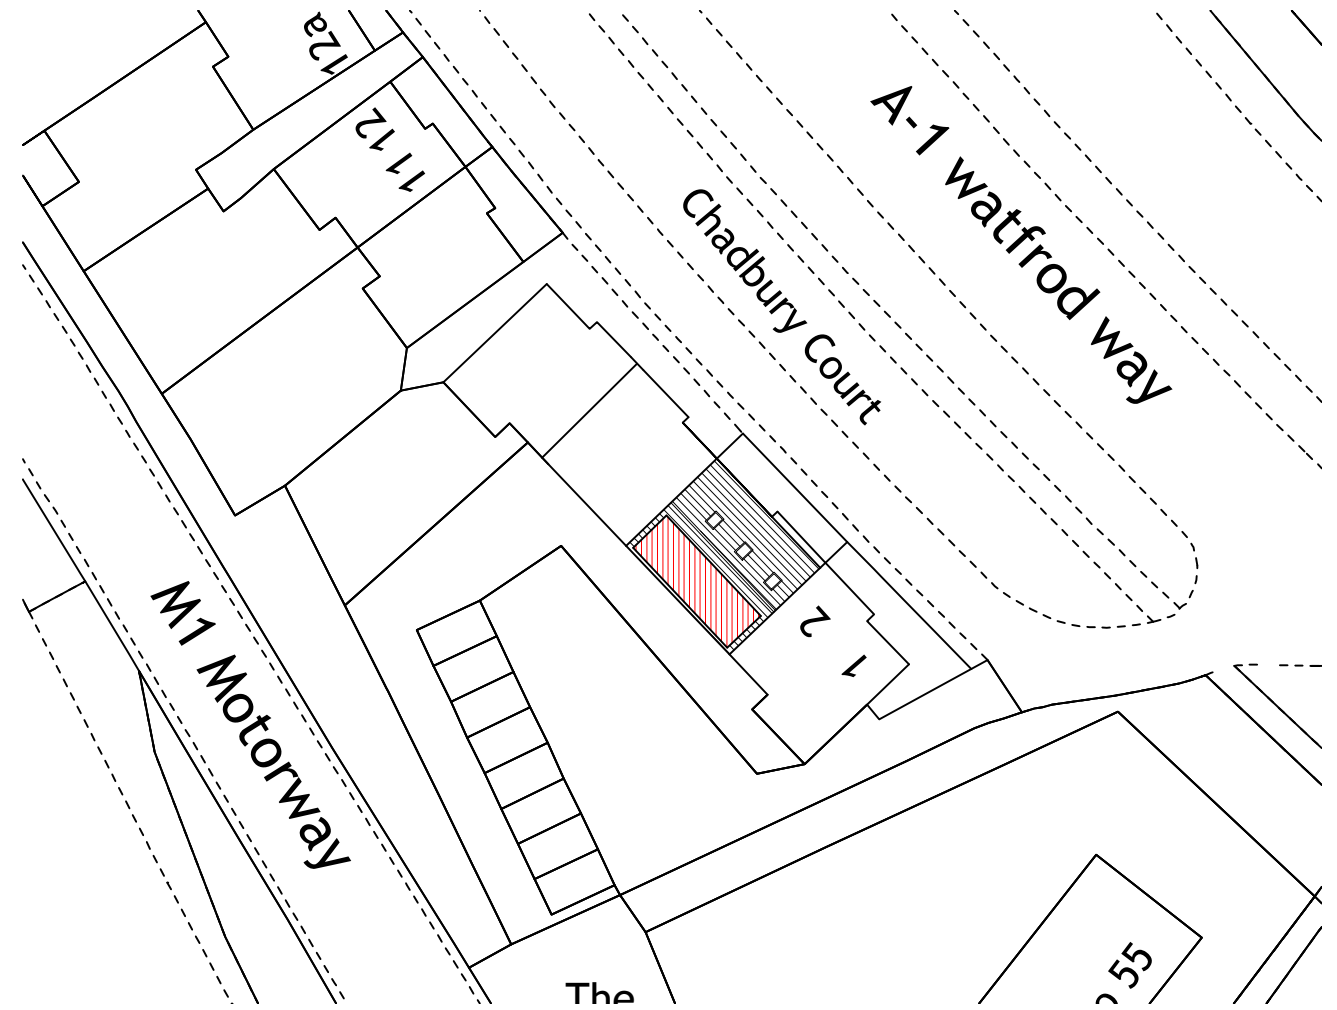

block plan
scale 1:500

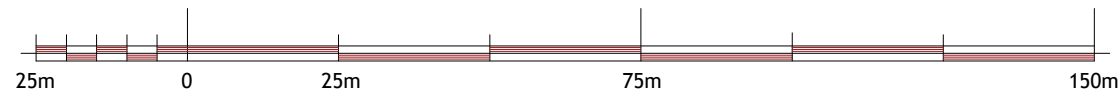

SCALE 1:1250

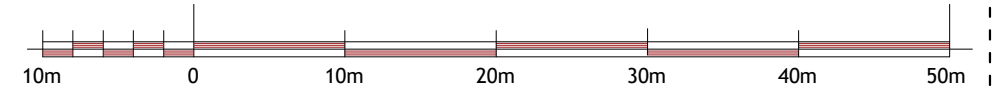

SCALE 1:500

plan & build



PH: 07816611144

shamshadali@hotmail.co.uk

ADDRESS: 4 CHADBURY COURT, LONDON, NW7 2QG

TITLE: LOCATION AND BLOCK PLAN

PROJECT: LOFT CONVERSION WITH REAR DORMER WINDOW

DATE 16/10/2023

DWG NO.

04/04

DRAWN BY

SCALE

A3