




1 / Location Plan, @1:1250

Job Title:  
**9 Greenfield Gardens, London NW2 1HT**  
 Drawing Title:  
**Proposed Block Plan**

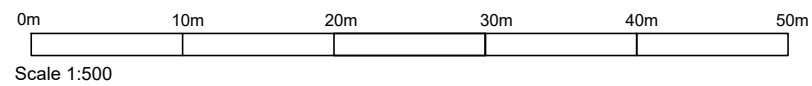

**Planning Architecture Ltd**  
 71-75 Shelton Street,  
 London, WC2H 9JQ  
 Email: info@planningarchitecture.co.uk  
 Website: planningarchitecture.co.uk

Project No: -  
 Status: Planning

Date: 21/09/2023  
 Scale: As shown@ A3  
 Drawing No: 16 PL  
 Rev: -