


24/10/2023

RECEIVED

26 OCT 2023

REAR ELEVATION

SCALE = 1:20

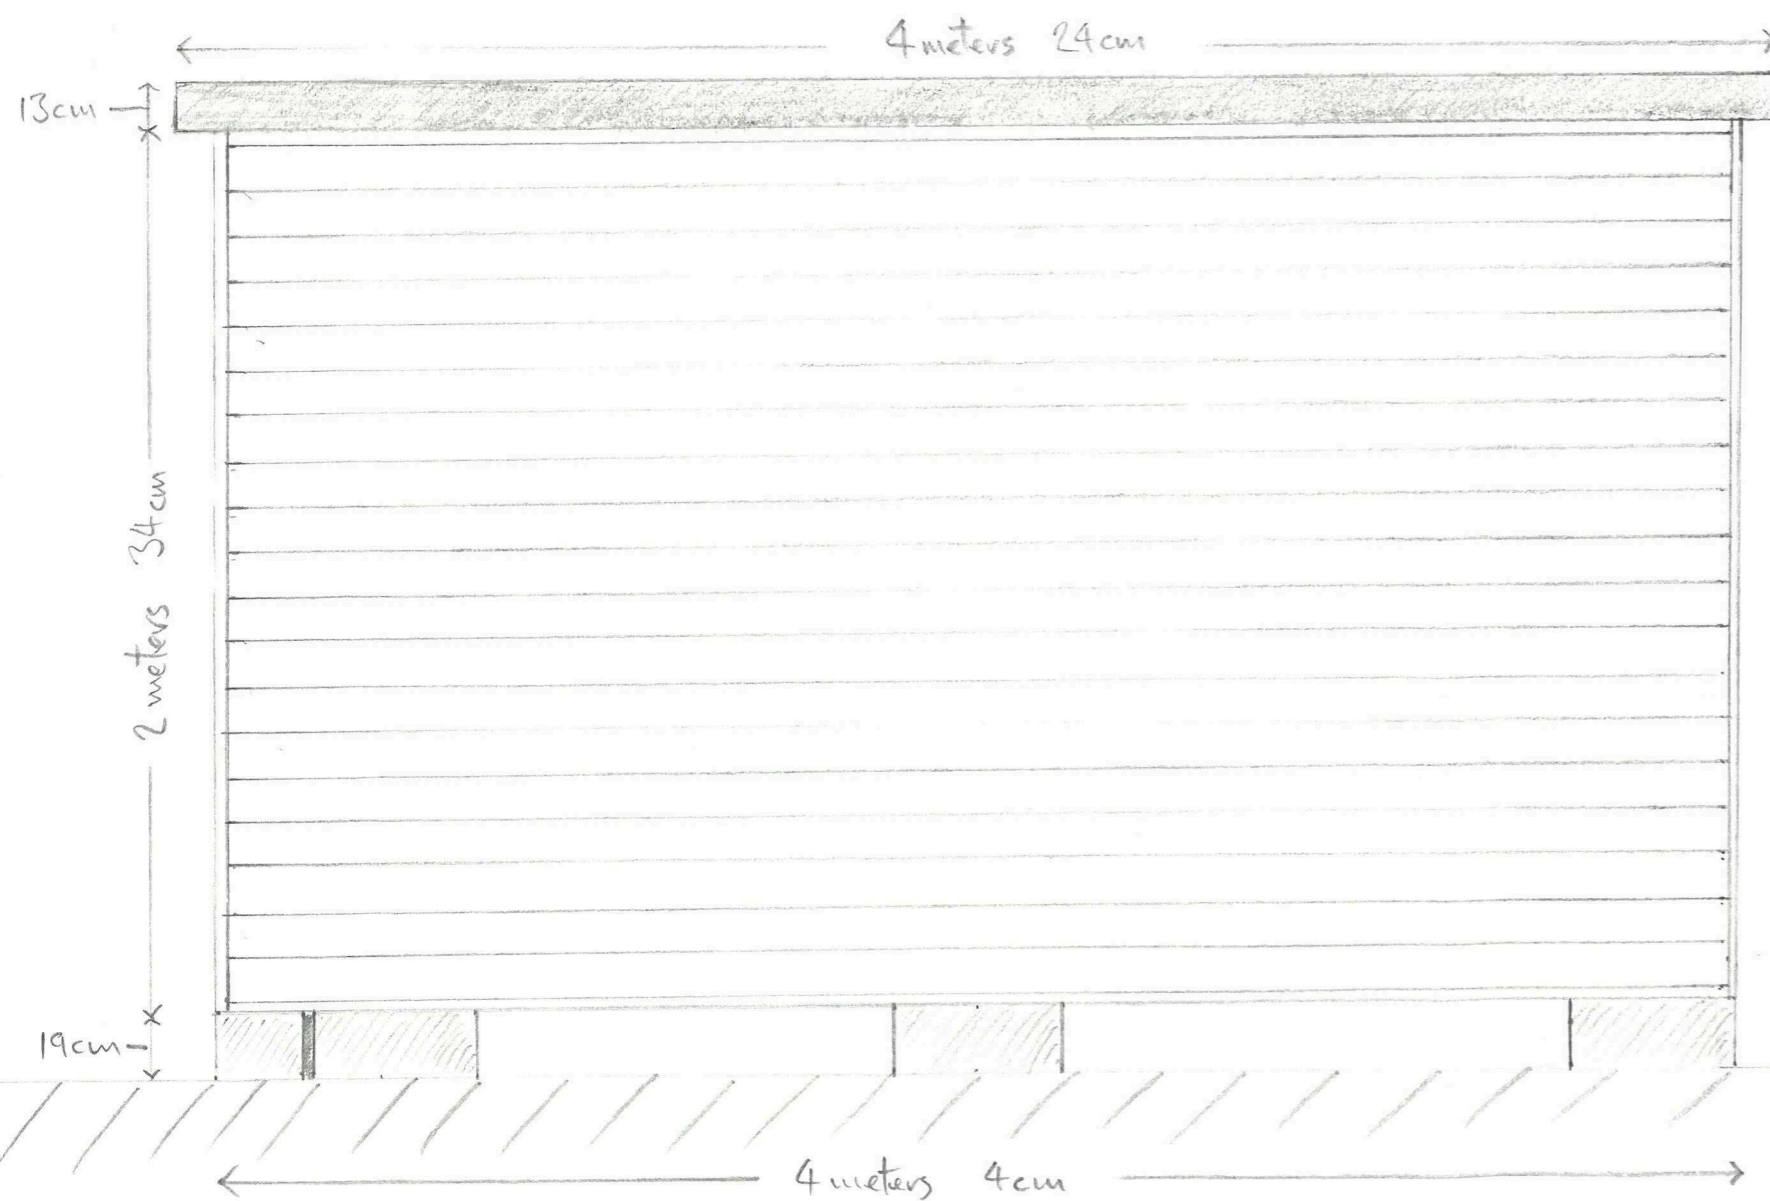

RIGHT HAND SIDE ELEVATION

SCALE = 1:20

