


# PROPOSED EAST OPENING INFILL



# PROPOSED WEST OPENING INFILL

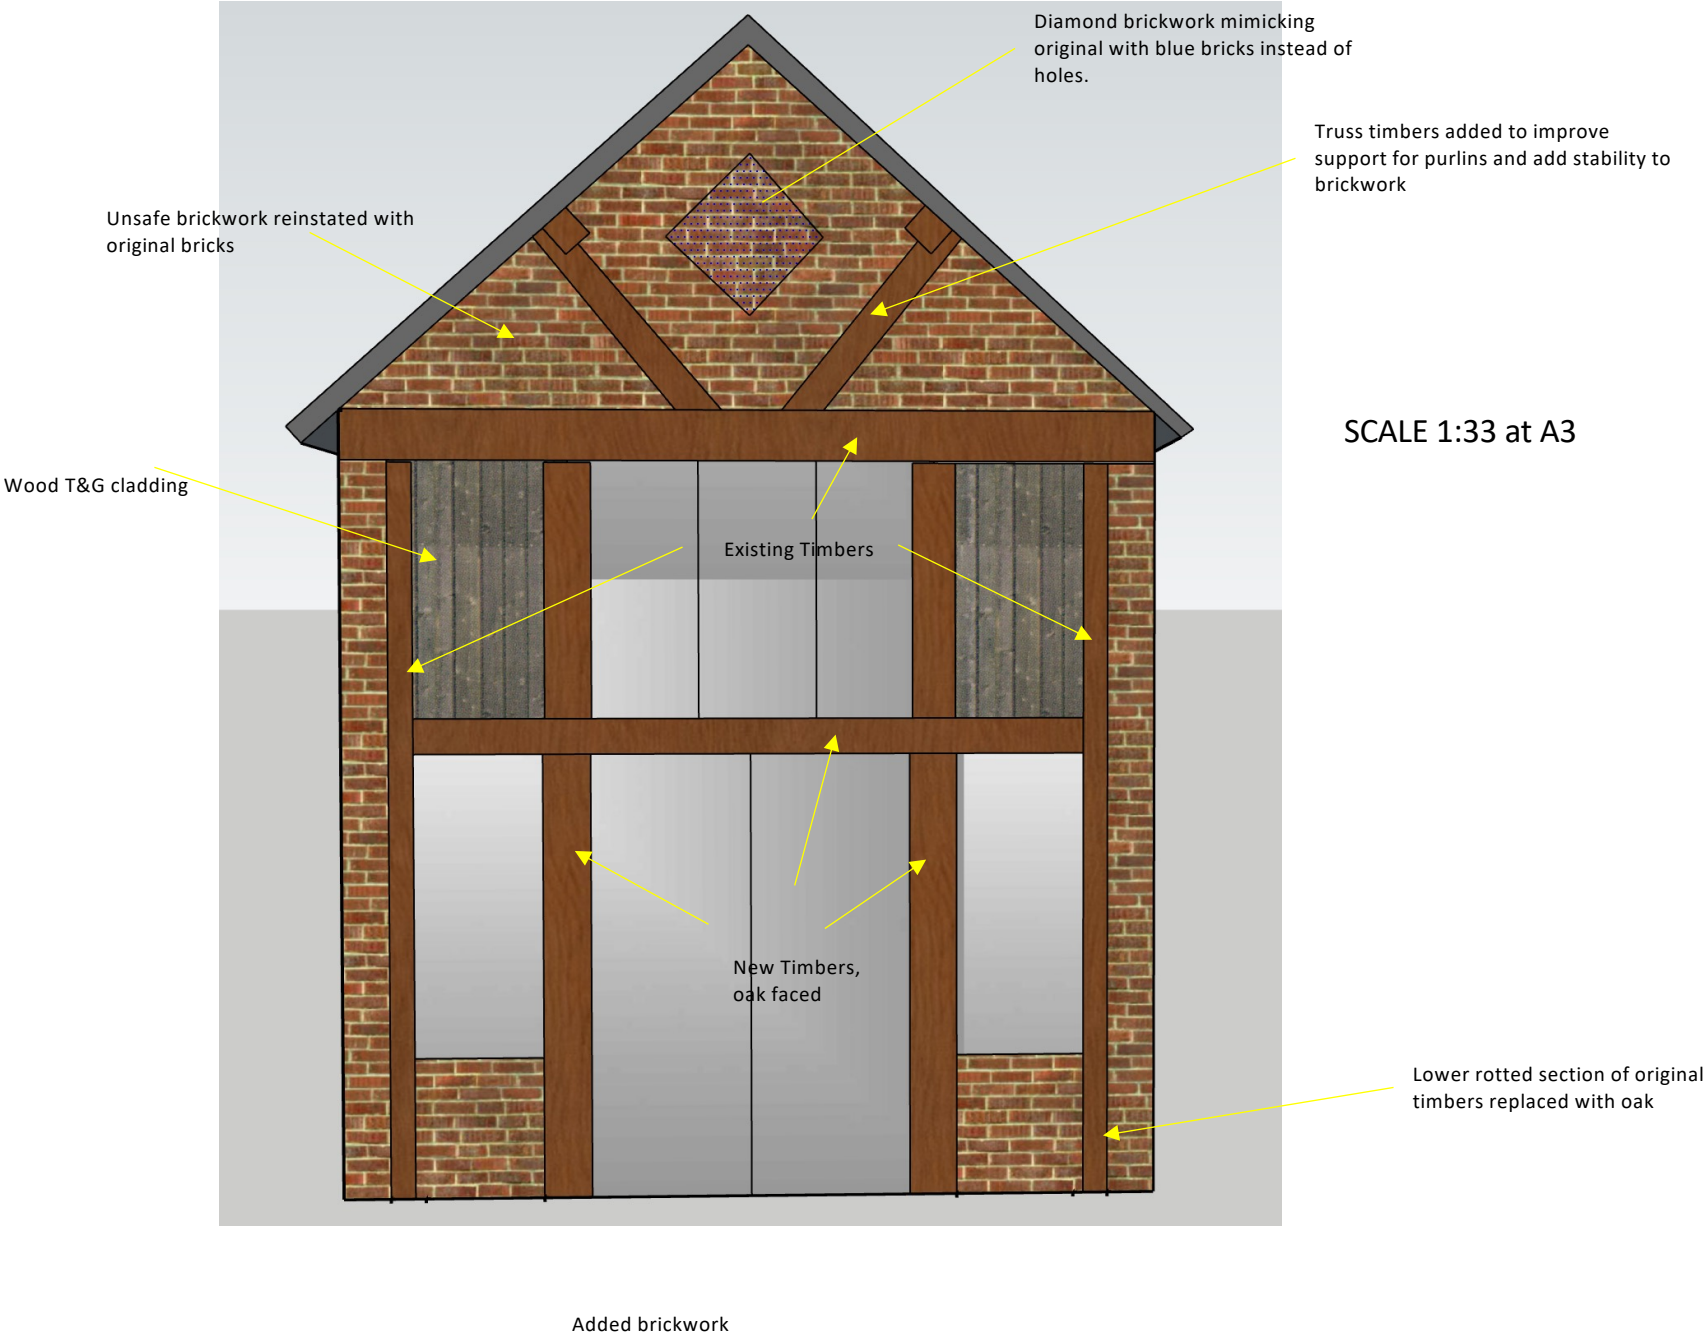

SCALE 1:33 at A3

# PROPOSED EAST OPENING INFILL

SCALE 1:20 at A3




# PROPOSED WEST OPENING INFILL

SCALE 1:20 at A3




Section of window frame

Scale 1:1

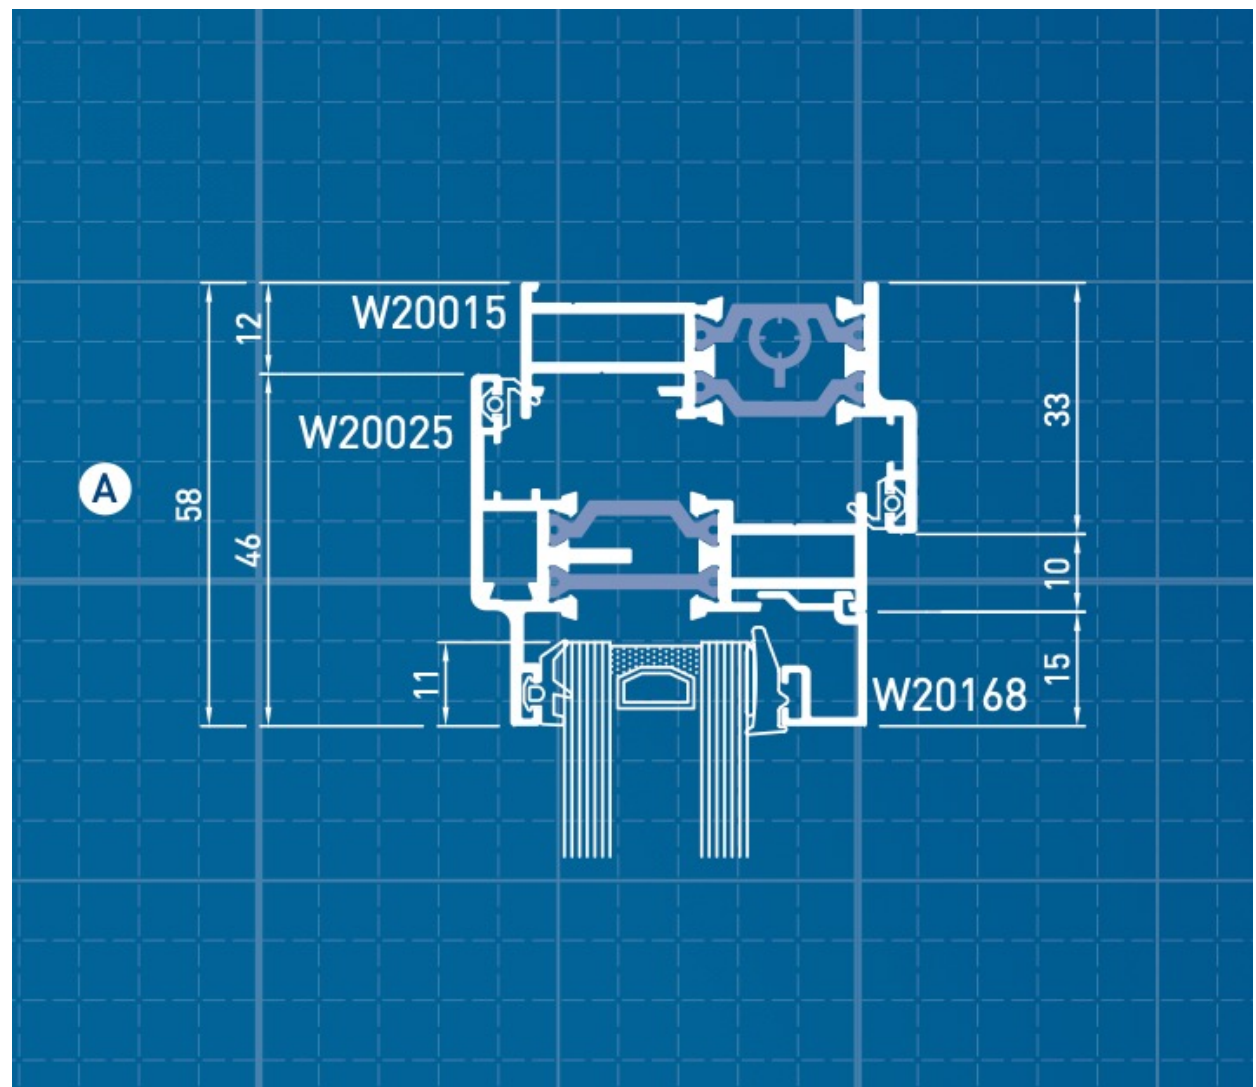

Section of door frame

Scale 1:1

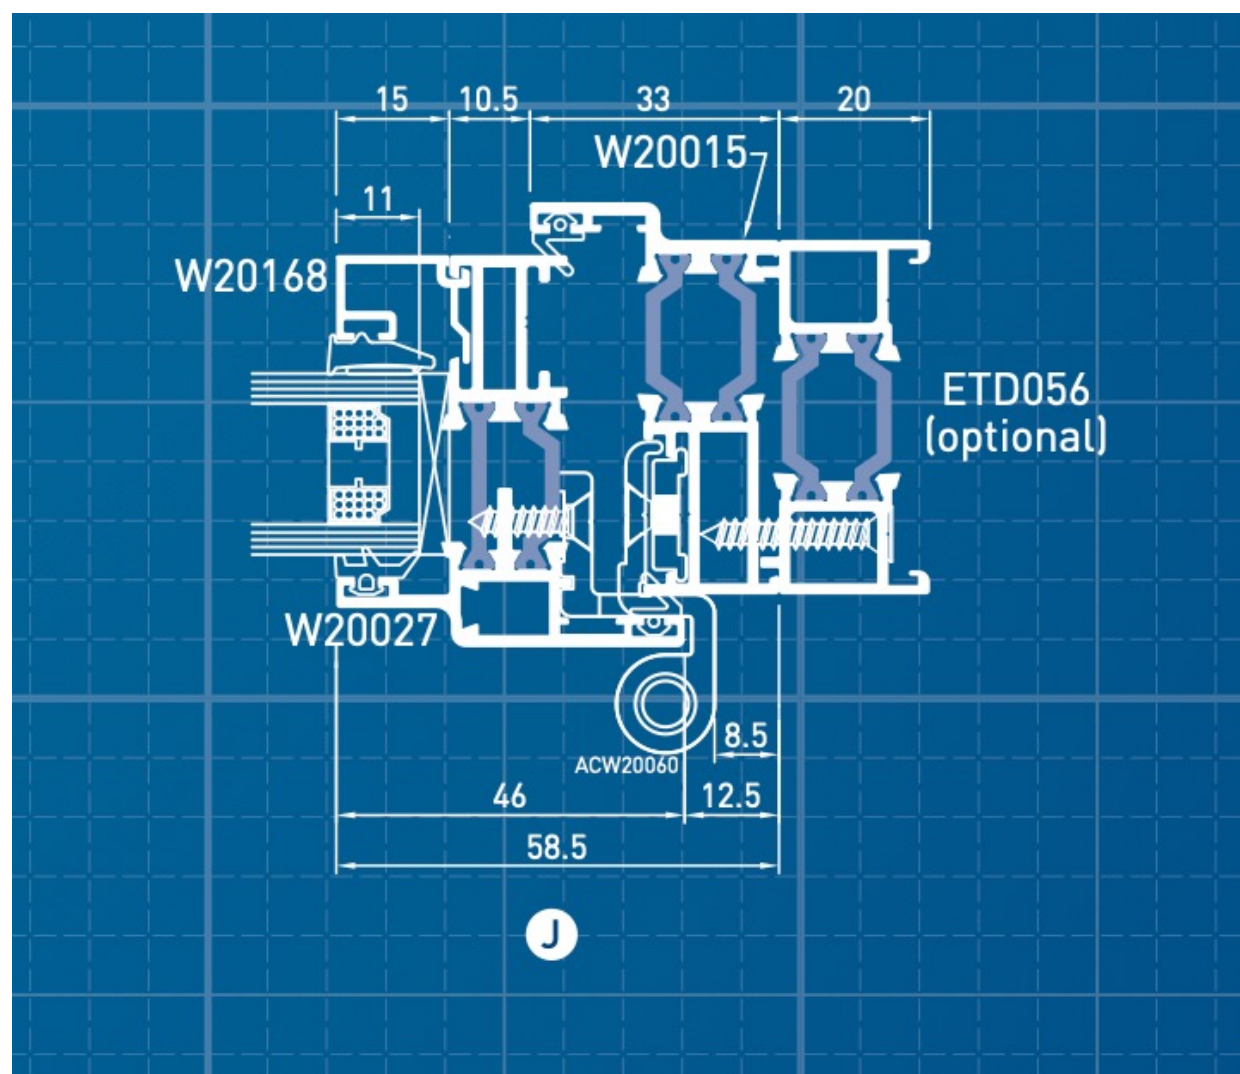



Brochure example of the Heritage range supplied by Alchemy Architectural that have been used elsewhere at this site.