

PLANNING PERMISSION

DRAWING NUMBER
101036

CLIENT
RAKESH SOOD

ADDRESS
41 FORESTHALL CRESCENT
SPRINGBURN, GLASGOW
G21 4EE


DRAWING TITLE
GENERAL ARRANGEMENT PLAN

DOCUMENT CONTROL

REV	COMMENTS	DATE
1	FIRST ISSUE	12.11.23

DATE
03.11.23


SCALE
1:100 @ A3

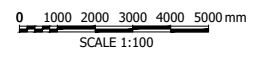


- ALL MATERIALS TO MATCH EXISTING
- EXISTING SHED TO BE RELOCATED

LEGEND


- DOWNTAKINGS
- PROPOSED WORKS

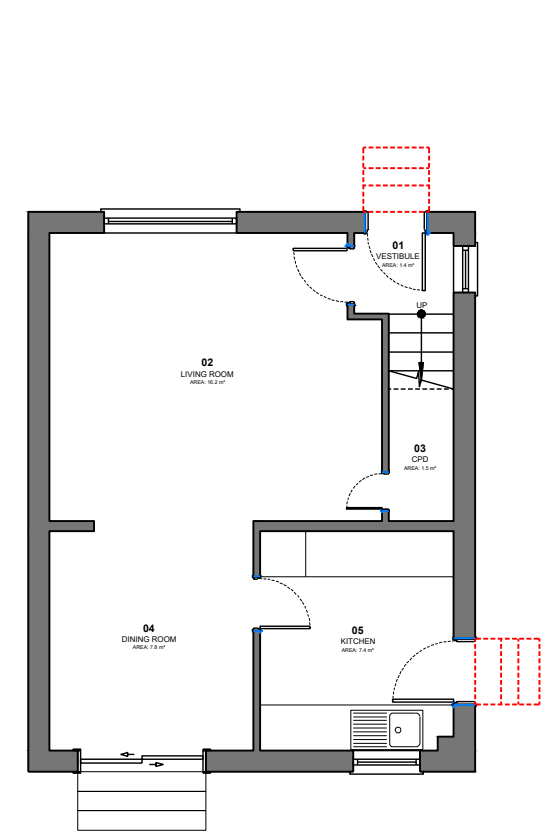


1 EXISTING GROUND FLOOR GA PLAN
SCALE 1:100 @ A3

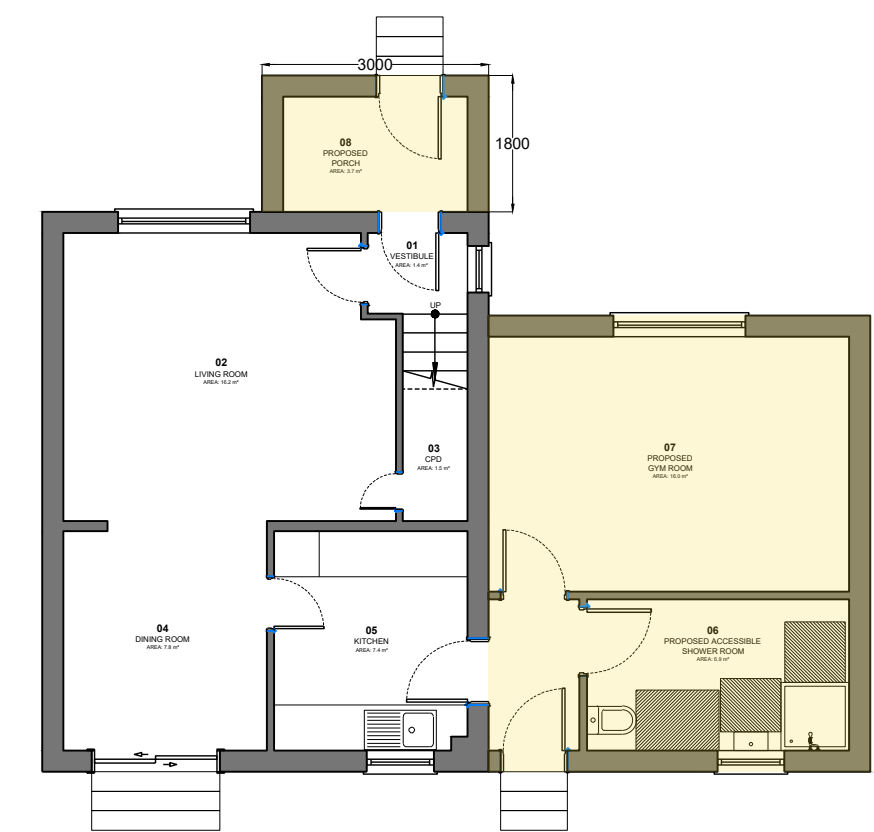


3 PROPOSED GROUND FLOOR GA PLAN
SCALE 1:100 @ A3

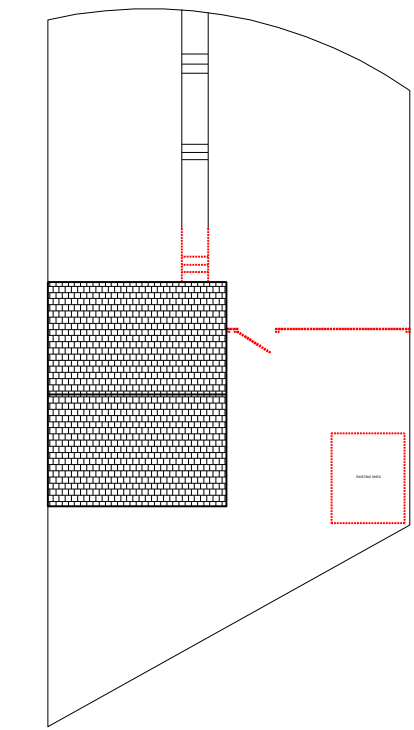


5 EXISTING BLOCK PLAN
SCALE 1:250 @ A3

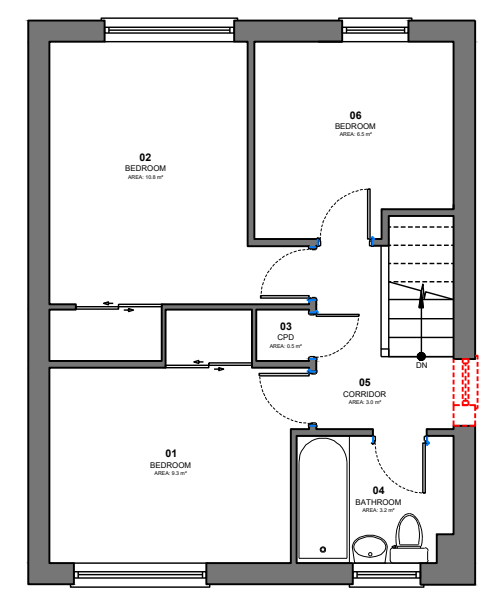

2 EXISTING FIRST FLOOR GA PLAN
SCALE 1:100 @ A3

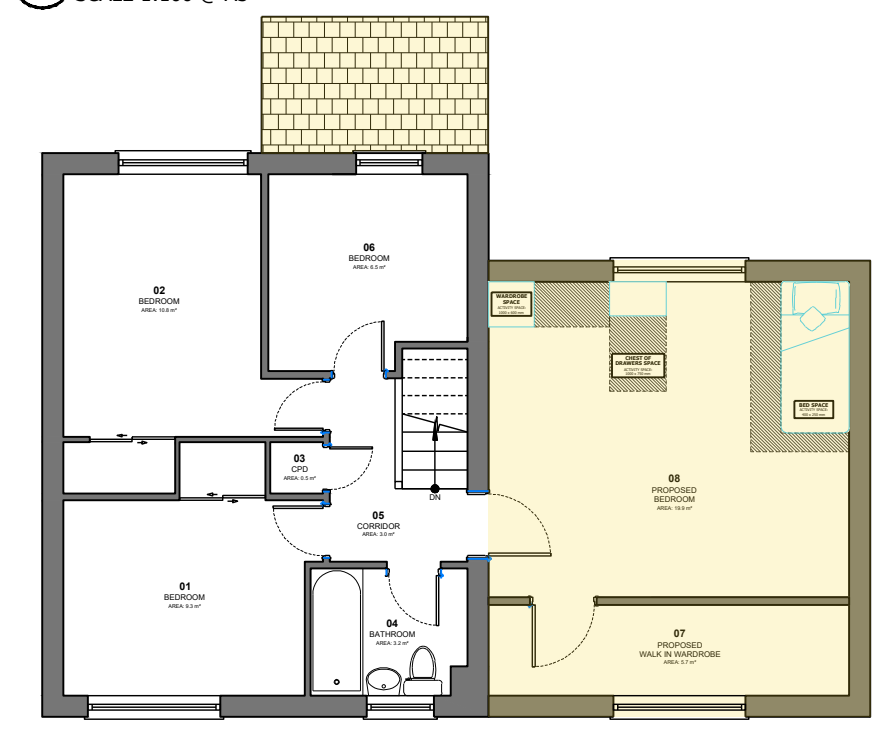

4 PROPOSED FIRST FLOOR GA PLAN
SCALE 1:100 @ A3

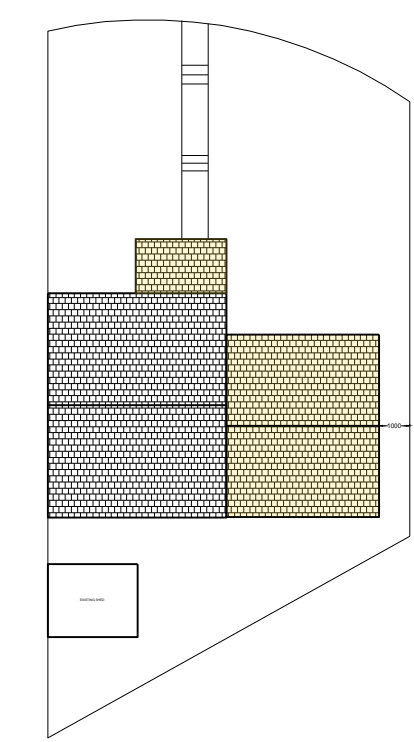

6 PROPOSED BLOCK PLAN
SCALE 1:250 @ A3