


DRAWING SCALE: 1:50

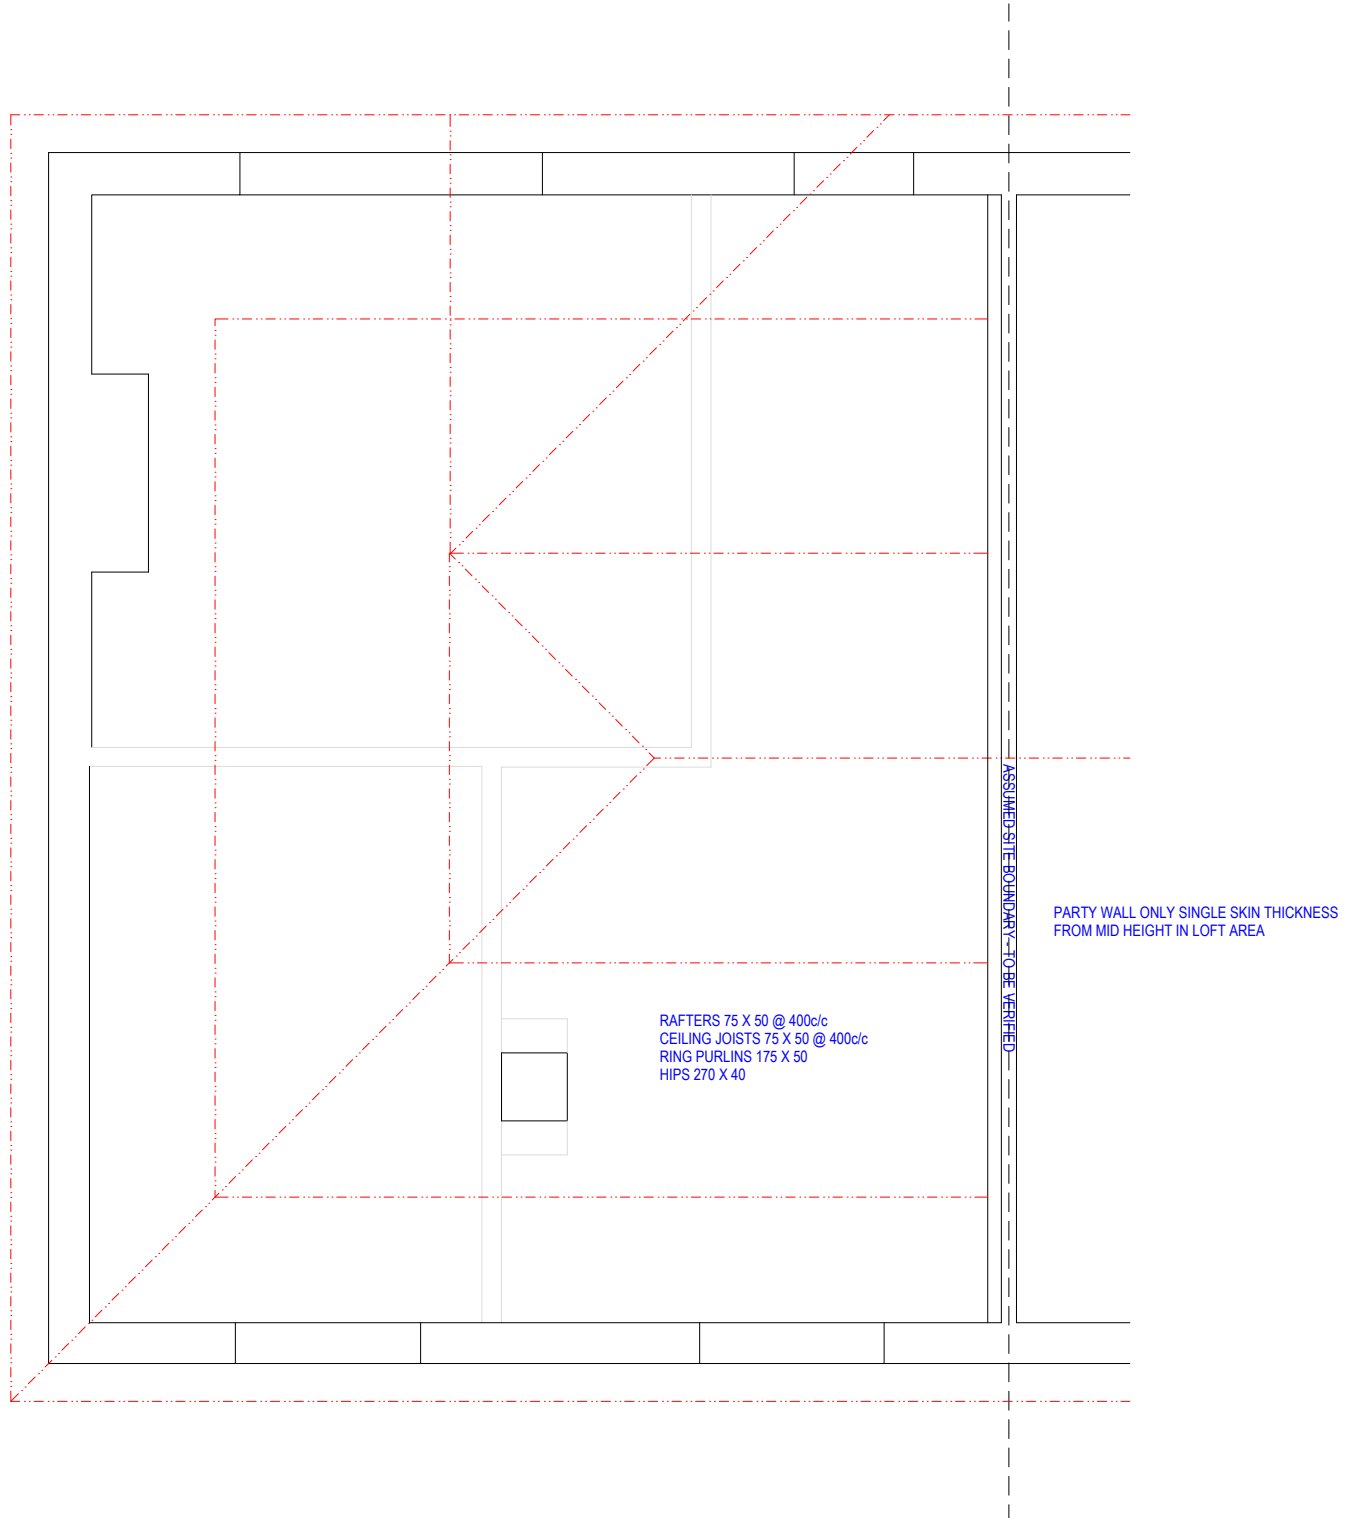

EXISTING LOFT LEVEL PLAN 1:50 @ A3

IF IN DOUBT - ASK
COPYRIGHT CITYSCAPE ARCHITECTURE LTD
ALL DIMENSIONS, LEVELS AND ANGLES TO BE CHECKED ON SITE BY CONTRACTOR
ALL BOUNDARIES ARE ASSUMED AND WE ACCEPT NO LIABILITY FOR BOUNDARY INACCURACY
YOU ARE REMINDED OF YOUR RESPONSIBILITIES UNDER THE 'PARTY WALL ETC. ACT' 1996 WHERE APPLICABLE
RESPONSIBILITY IS NOT ACCEPTED FOR ERRORS MADE BY OTHERS IN SCALING FROM THIS DRAWING
ALL DRAIN RUNS EXISTING AND PROPOSED ARE TO BE VERIFIED ON SITE DUE TO RESTRICTED ACCESS - ENSURE ALL CONNECTIONS MADE TO CORRECT SYSTEMS

CITYSCAPE
ARCHITECTURE

T: 0117 900 0124
W: www.abclplans.co.uk
E: mail@abclplans.co.uk

CLIENT: KABASHI
SITE:
116 MOUNT HILL ROAD, BRISTOL. BS15 8QR

SCHEME:
DOUBLE AND SINGLE STOREY EXTENSION
TO BE READ IN CONJUNCTION WITH: Z-805-S001&2
DRAWING NUMBER: Z-805-D303

DATE: 30TH NOVEMBER 2023

REVISION:

