


FIRST FLOOR ~ 1:100

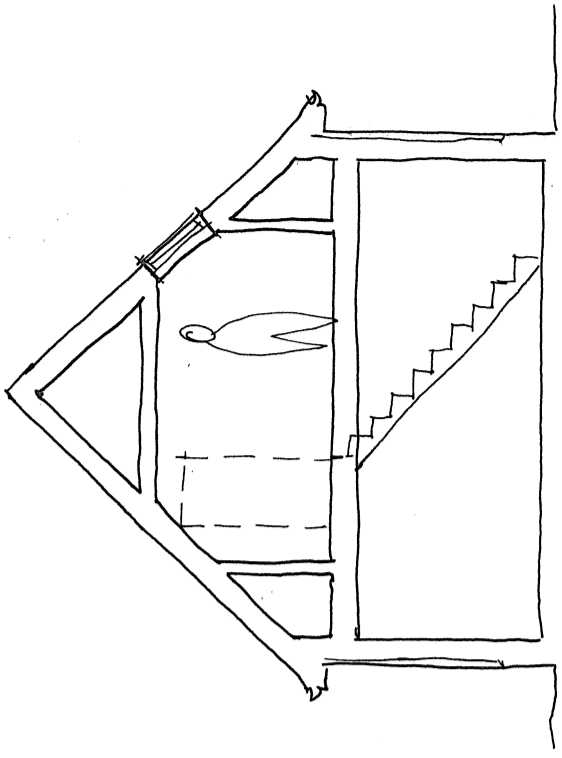

SECTION ~

Client M RUMSEY	Scale: 1:100	<b>BROWN &amp; SCARLETT ARCHITECTS</b> 1 Old Hall Barns, Thurston Road Pakenham, IP31 2NG Tel: 01284 768800 info@brownandscarlett.co.uk
	Date: OCT 2023	
	Contract: 4572 Drg No. 03	
Project: PROPOSED NEW DWELLING LAND ADJ CORAM HOUSE, CORAM STREET		
Drawing: PROPOSED NEW DWELLING		