
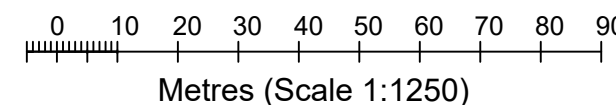
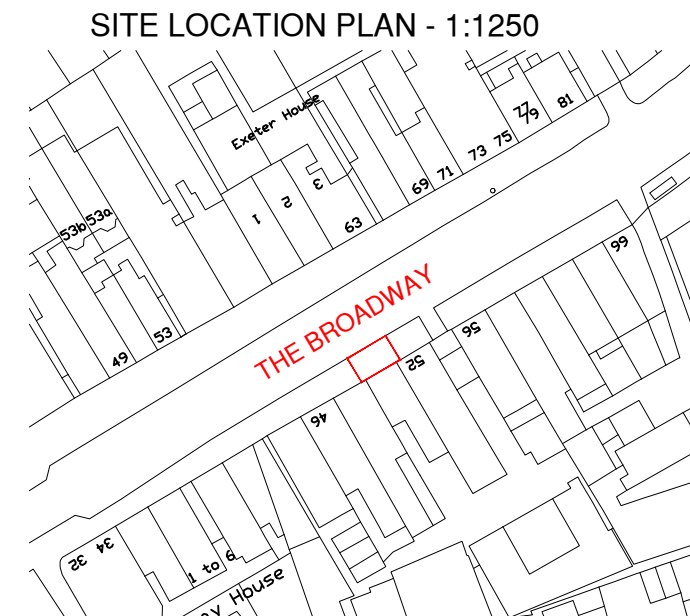
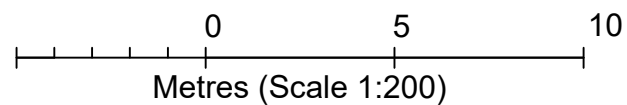
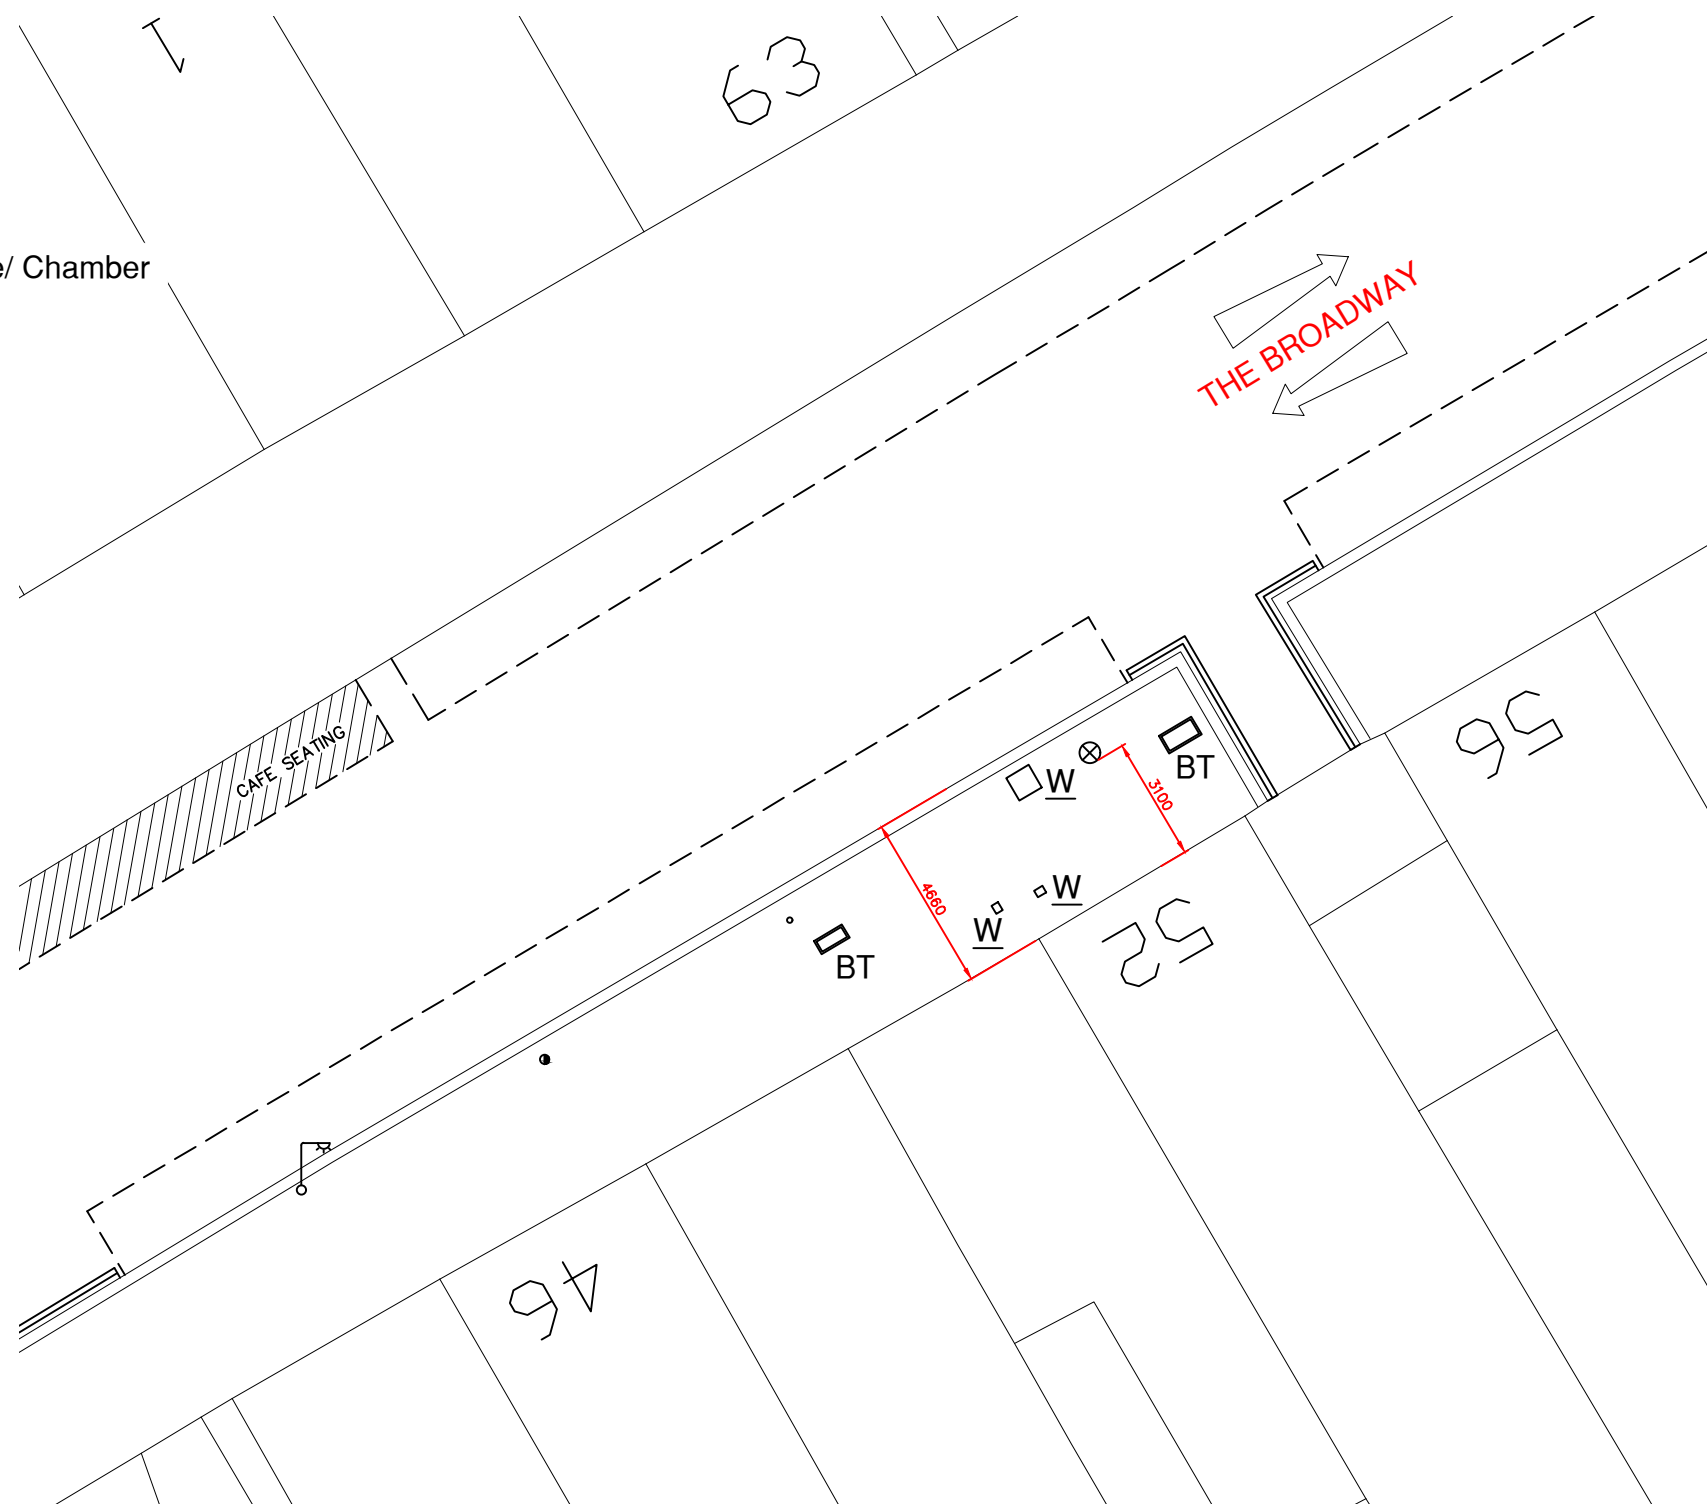


Legend

- BT Existing BT Chamber
- Existing Lamp Post
- Existing Sign Post
- Existing Waste Bin
- W Existing Water Service/ Chamber
- Existing Bollard

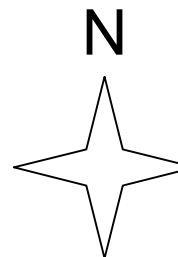

NOTES.
1. All measurements on drawing are in mm

REV	DATE	BY	DESCRIPTION	CHK	APD
C	15/12/23	dds	Issued For Approval		
B	23/08/23	dds	Issued For Approval		
A	14/04/23	dds	Issued For Approval		



CLIENT JOLT CHARGE					
ARCHITECT					
SCALE 1:200	DATE APR'23	DESIGN/DRAWN dds8062	CHECKED L.T	APPROVED J.R	SHT A3
DRAWING No. JLT.001-EXISTING LAYOUT Rev C					

PROJECT LB BARNET JOLT CHARGING STATIONS
TITLE EXISTING SITE LAYOUT LBB 054 O.S 48-52 THE BROADWAY BARNET NW7 3LH EAST 521503, NORTH 192123