

FOR PLANNING PURPOSES ONLY. NOT FOR CONSTRUCTION

THESE DRAWINGS ARE FOR PLANNING PURPOSES ONLY AND SHOULD NOT BE USED FOR CONSTRUCTION.


ALL ELEMENTS OF STRUCTURE ARE TO HAVE A MINIMUM OF 60MM FIRE RESISTANCE.

DETAILS AND FOUNDATIONS TBC BY STRUCTURAL ENGINEER.

DO NOT SCALE THIS DRAWING.

ALL DETAILS AND DIMENSIONS ARE TO BE CHECKED ON SITE

ALL DIMENSIONS ARE IN MILLIMETERS UNLESS OTHERWISE NOTED.

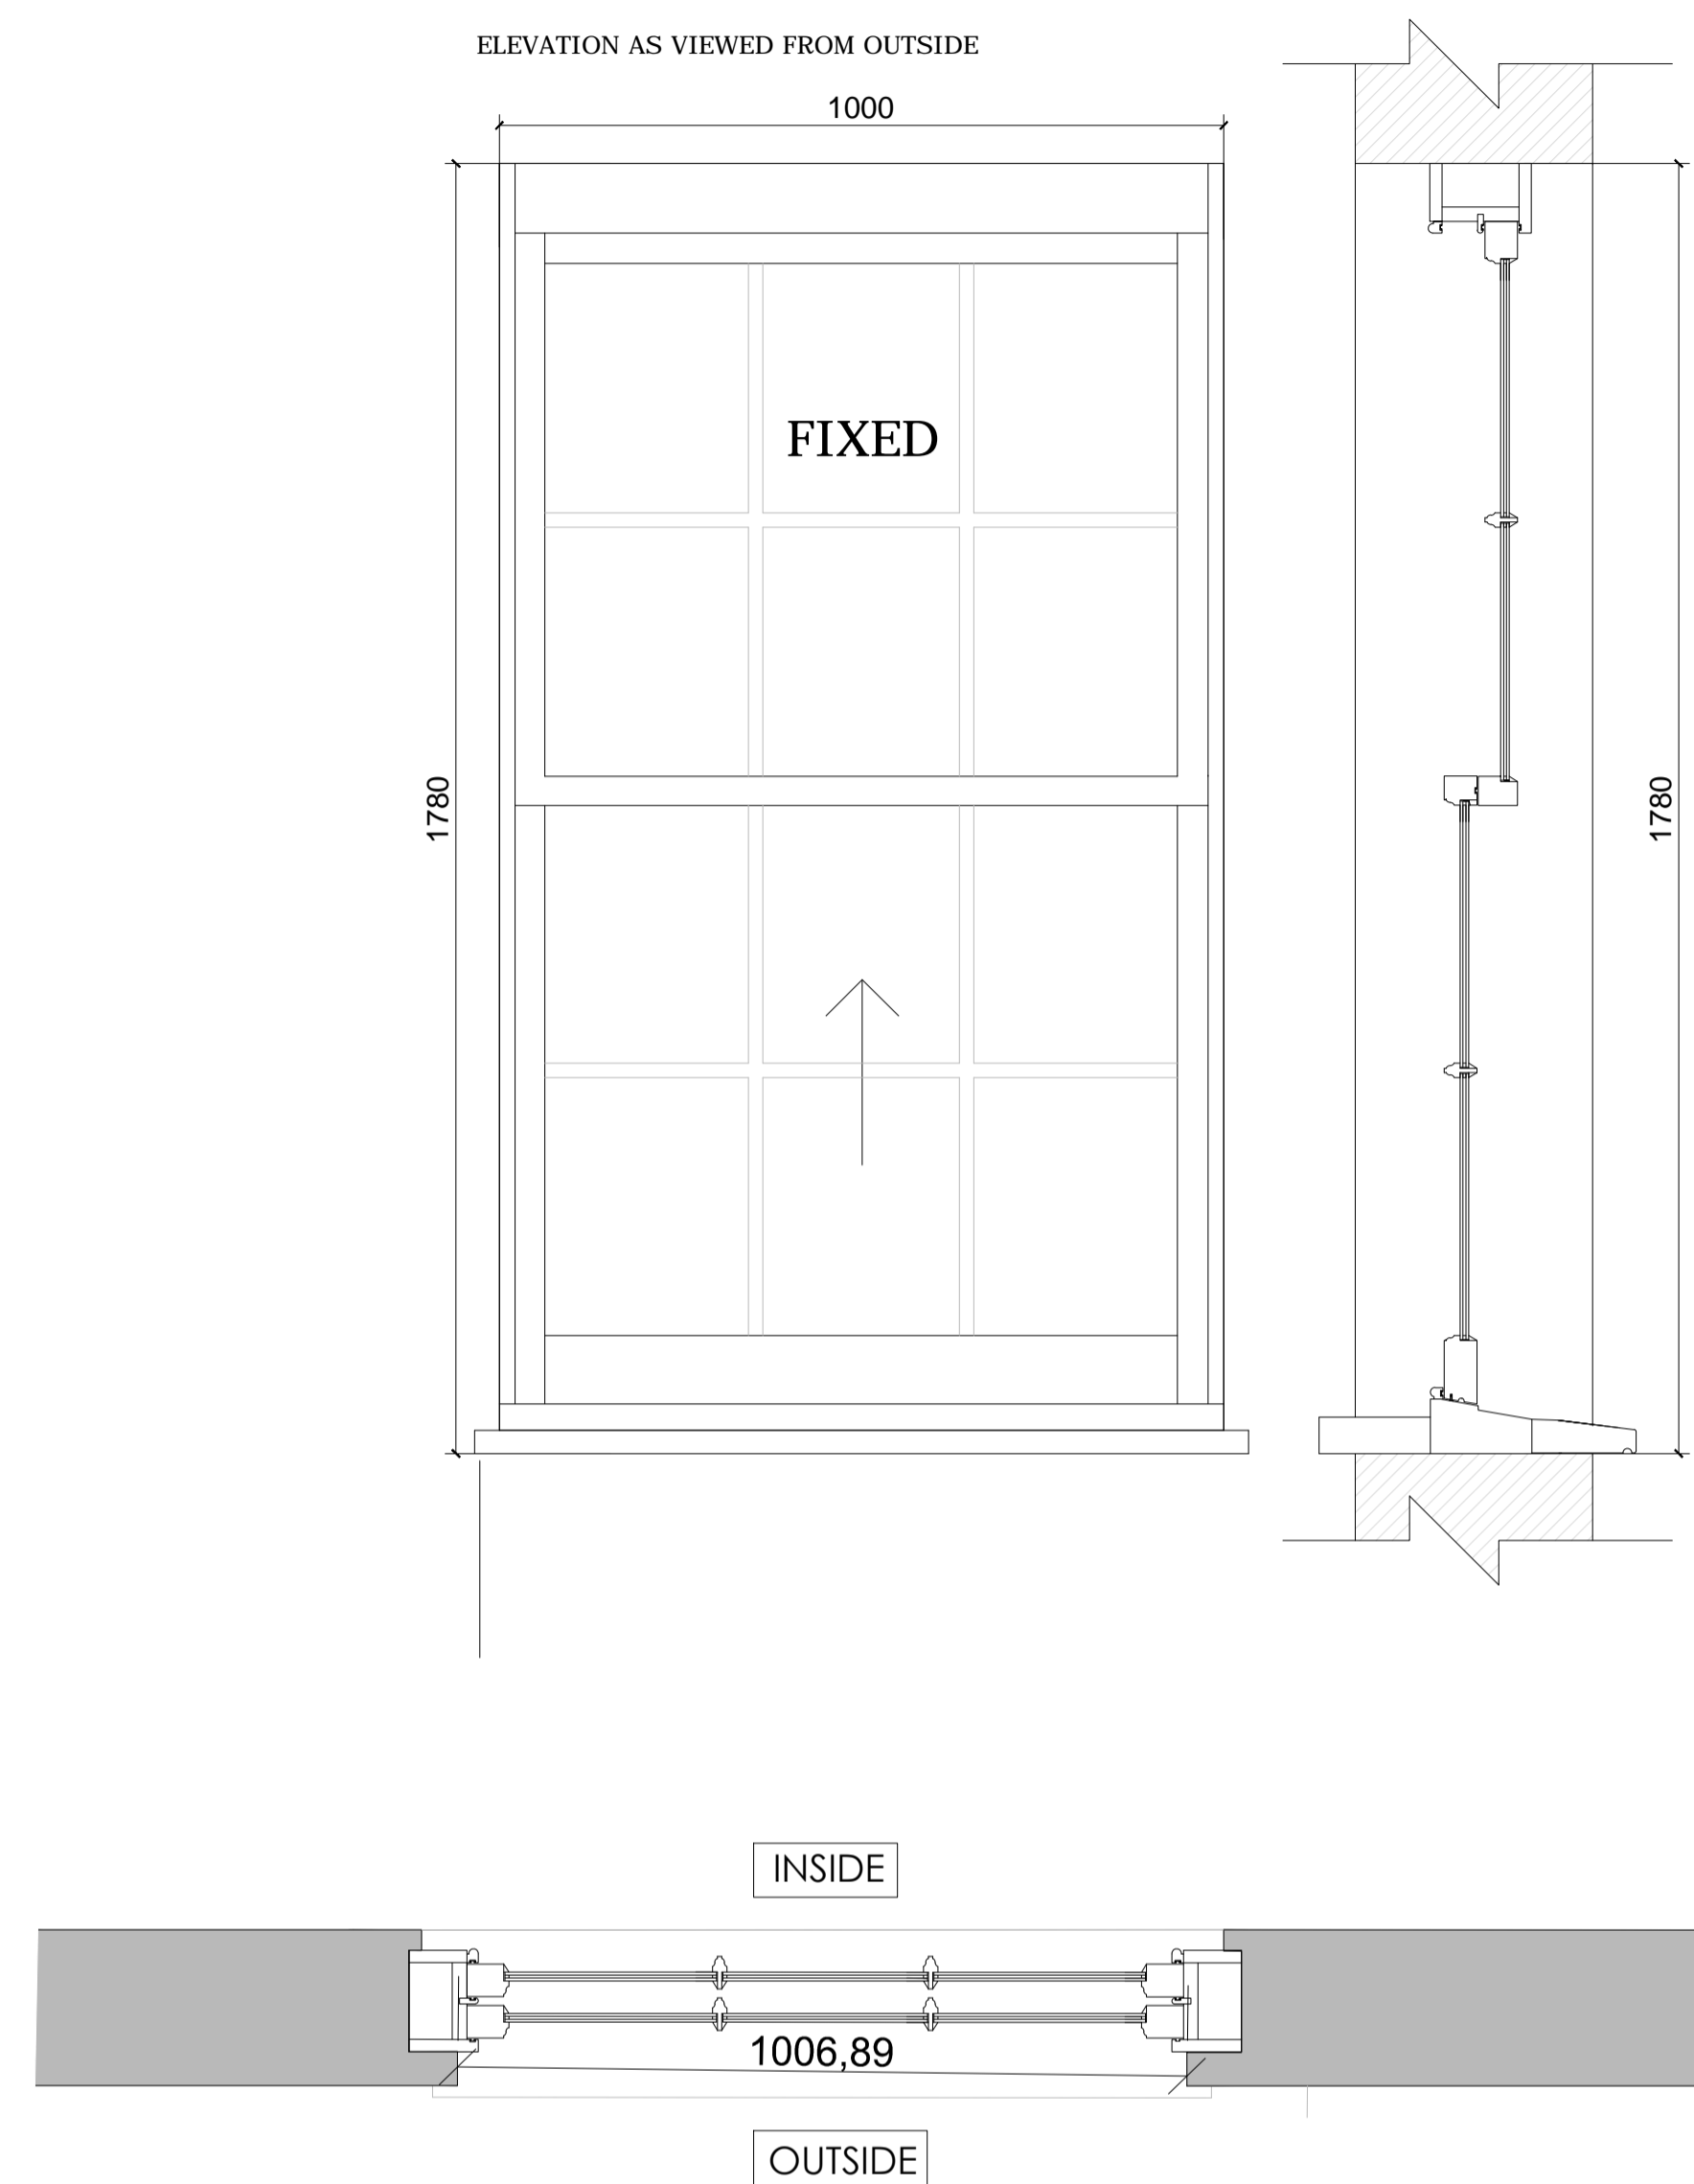

WF.04
TRADITIONAL TIMBER CORD & WEIGHT SLIDING SASH WINDOW

1000x1780mm

For window specification please see note below.

Site dims TBC.



05 NOV 2023 ISSUED FOR PLANNING DL

REV	DATE	DESCRIPTION	DRAWN
CLIENT MR R JAGDEV			
PROJECT 109 HIGH STREET ETON			
DRAWING TITLE WINDOW SCHEDULE			
STATUS FOR PLANNING			
PROJECT No	DWG TYPE	DWG No	REV
2577	PL	C912	05
SCALE	DATE	DRAWN	CHECKED
1:10@A1	SEP 2022	DZ	DL
CONTRACTOR TO CHECK SITE DIMENSIONS AND REPORT ANY VARIATIONS OR OMISSIONS TO LEWANDOWSKI ARCHITECTS. THIS DRAWING IS COPYRIGHT OF LEWANDOWSKI ARCHITECTS AND MUST NOT BE REPRODUCED OR USED WITHOUT PERMISSION.			
130 HIGH STREET, ETON, WINDSOR, BERKSHIRE, SL4 6AR. T. 01753 620700 F. 01753 620621 www.lewandowskiarchitects.com			

THE ORIGINAL BOX SASH WINDOWS COMPANY HERITAGE SLIMLINE CORD & WEIGHTS TIMBER WINDOWS (FSC® 100%). **HORNS AND BARS TO MATCH EXISTING.** LAMBS TONGUE MOULDINGS TO BE USED. SINGLE COLOUR PRE-FINISHED FINISH. COLOUR TO MATCH EXISTING - ON THE REAR - PURE WHITE RAL 9010 ON THE FRONT - JET BLACK 9005.

ALL WINDOWS, IN CONJUNCTION WITH A SUITABLE GLAZING SPECIFICATION, TO ACHIEVE AN AVERAGE PROJECT U-VALUE TO MEET THE CURRENT REQUIREMENTS OF THE APPROVED BUILDING REGULATION DOCUMENT L1/L2 FOR ENGLAND AND WALES. MAXIMUM WINDOW U-VALUE: 1.6 W/M²K. EXTERNAL FACE OF GLASS TO BE HERITAGE GLASS. WHERE POSSIBLE GLASS TO BE INSTALLED USING PUTTY.

SPACER BAR COLOUR TO MATCH WINDOW.

EXTENDED CILL REQUIRED BASED ON DEPTH OF EXTERNAL FINISHES. STANDARD FRAME PROFILE. DOUBLE GLAZED UNIT WITH LAMINATED GLASS. FIXED GLAZING BARS AS DRAWN.

BRASS IRONMONGERY TO MATCH EXISTING WINDOWS.

SILICONE JOINTS TO MATCH WINDOWS.

PRODUCT SHOWN IN DRAWING IS FOR ILLUSTRATIVE PURPOSES ONLY. FABRICATION DRAWINGS INCLUDING ELEVATIONS, HEAD, CILL AND JAMB DETAILS ARE TO BE PROVIDED BY FABRICATOR PRIOR TO COMMENCEMENT OF FABRICATION.

THE ORIGINAL BOX SASH WINDOWS COMPANY HERITAGE LIPPED **CASEMENT TIMBER WINDOWS (FSC® 100%) TO MATCH EXISTING. BARS TO MATCH EXISTING.** LAMBS TONGUE MOULDINGS TO BE USED. OPEN OUTWARD. SINGLE COLOUR PRE-FINISHED FINISH. COLOUR - PURE WHITE RAL 9010

ALL WINDOWS, IN CONJUNCTION WITH A SUITABLE GLAZING SPECIFICATION, TO ACHIEVE AN AVERAGE PROJECT U-VALUE TO MEET THE CURRENT REQUIREMENTS OF THE APPROVED BUILDING REGULATION DOCUMENT L1/L2 FOR ENGLAND AND WALES. MAXIMUM WINDOW U-VALUE: 1.6 W/M²K. EXTERNAL FACE OF GLASS TO BE HERITAGE GLASS. WHERE POSSIBLE GLASS TO BE INSTALLED USING PUTTY.

SPACER BAR COLOUR TO MATCH WINDOW

EXTENDED CILL REQUIRED BASED ON DEPTH OF EXTERNAL FINISHES. STANDARD FRAME PROFILE. SLIM LINE DOUBLE GLAZED UNIT WITH LAMINATED GLASS. FIXED GLAZING BARS AS DRAWN.

BRASS IRONMONGERY TO MATCH EXISTING WINDOWS.

SILICONE JOINTS TO MATCH WINDOWS.

PRODUCT SHOWN IN DRAWING IS FOR ILLUSTRATIVE PURPOSES ONLY. FABRICATION DRAWINGS INCLUDING ELEVATIONS, HEAD, CILL AND JAMB DETAILS ARE TO BE PROVIDED BY FABRICATOR PRIOR TO COMMENCEMENT OF FABRICATION.

EXISTING ORIGINAL TIMBER WINDOW

ALL EXISTING WINDOWS TO BE RESTORATED AND REDECORATED .

GENERAL SERVICE REQUIRED. EASE AND ADJUST TIMBER OPENINGS. REMOVE EXCESS PAINT FROM CLOSING EDGES TO OBTAIN CORRECT CLOSURE TO WINDOW.

REPLACEMENT GLASS TO BROKEN LIGHTS AND IRONMONGERY REPLACE WHERE REQUIRED. REPAIRS/REPLACEMENT TO BROKEN SECURITY BARS.

ANY EXTERNALLY EXPOSED PARTS OF THE WINDOW THAT HAVE BEEN TAKEN BACK TO BARE TIMBER WILL NEED TO BE COATED IN PRIMER.

EXTERNAL FINISH - PAINTED TO MATCH ORIGINAL.

INTERNAL FINISH - PAINTED TO MATCH ORIGINAL.