


NOTES

0m 2m 4m 6m 8m
SCALE BAR - 1:500

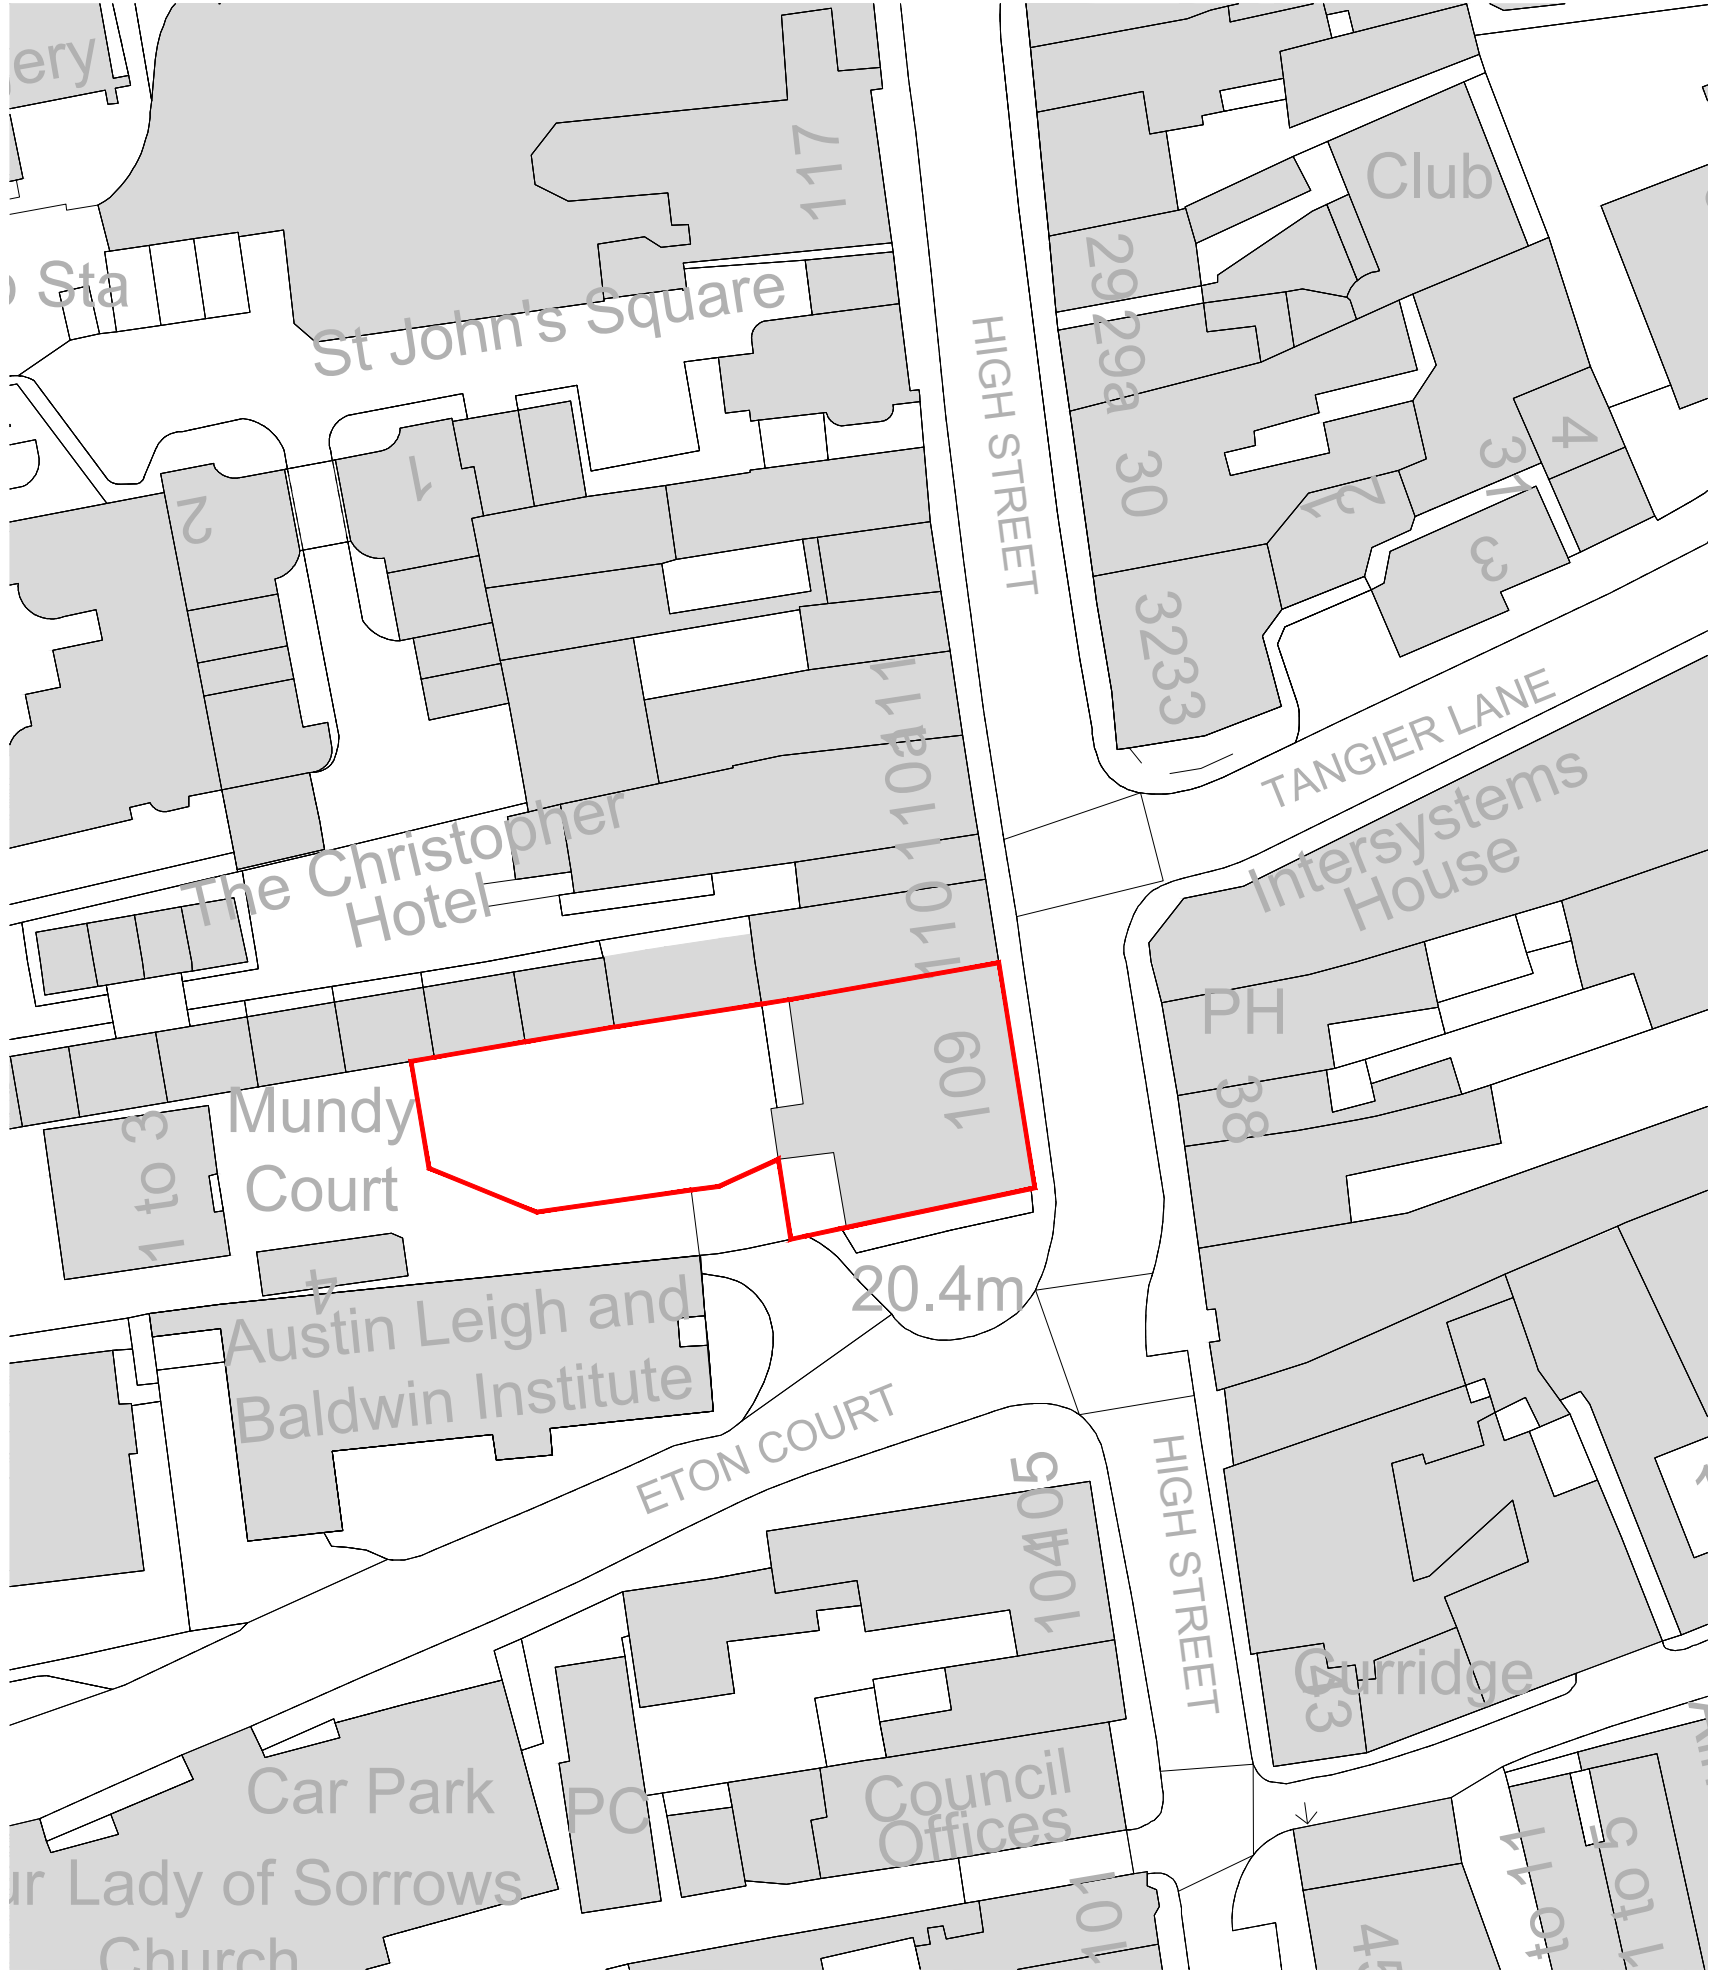

1:1250@A3

00	JULY 2021	ISSUED FOR PLANNING	SH
REV	DATE	DESCRIPTION	DRAWN
CLIENT MR R JAGDEV			
PROJECT 109 HIGH STREET ETON			
DRAWING TITLE SITE LOCATION PLAN			
STATUS FOR PLANNING			
PROJECT No	DWG TYPE	DWG No	REV
2577	PL	B010	00
SCALE	DATE	DRAWN	CHECKED
VARIES@A3	JULY 2021	SH	DL
<small>CONTRACTOR TO CHECK SITE DIMENSIONS AND REPORT ANY VARIATIONS OR OMISSIONS TO LEWANDOWSKI ARCHITECTS. THIS DRAWING IS COPYRIGHT OF LEWANDOWSKI ARCHITECTS AND MUST NOT BE REPRODUCED OR USED WITHOUT PERMISSION.</small>			
<small>130 HIGH STREET, ETON, WINDSOR, BERKSHIRE, SL4 6AR. T. 01753 620700 F. 01753 620621 www.lewandowskiarchitects.com</small>			