


NOTES

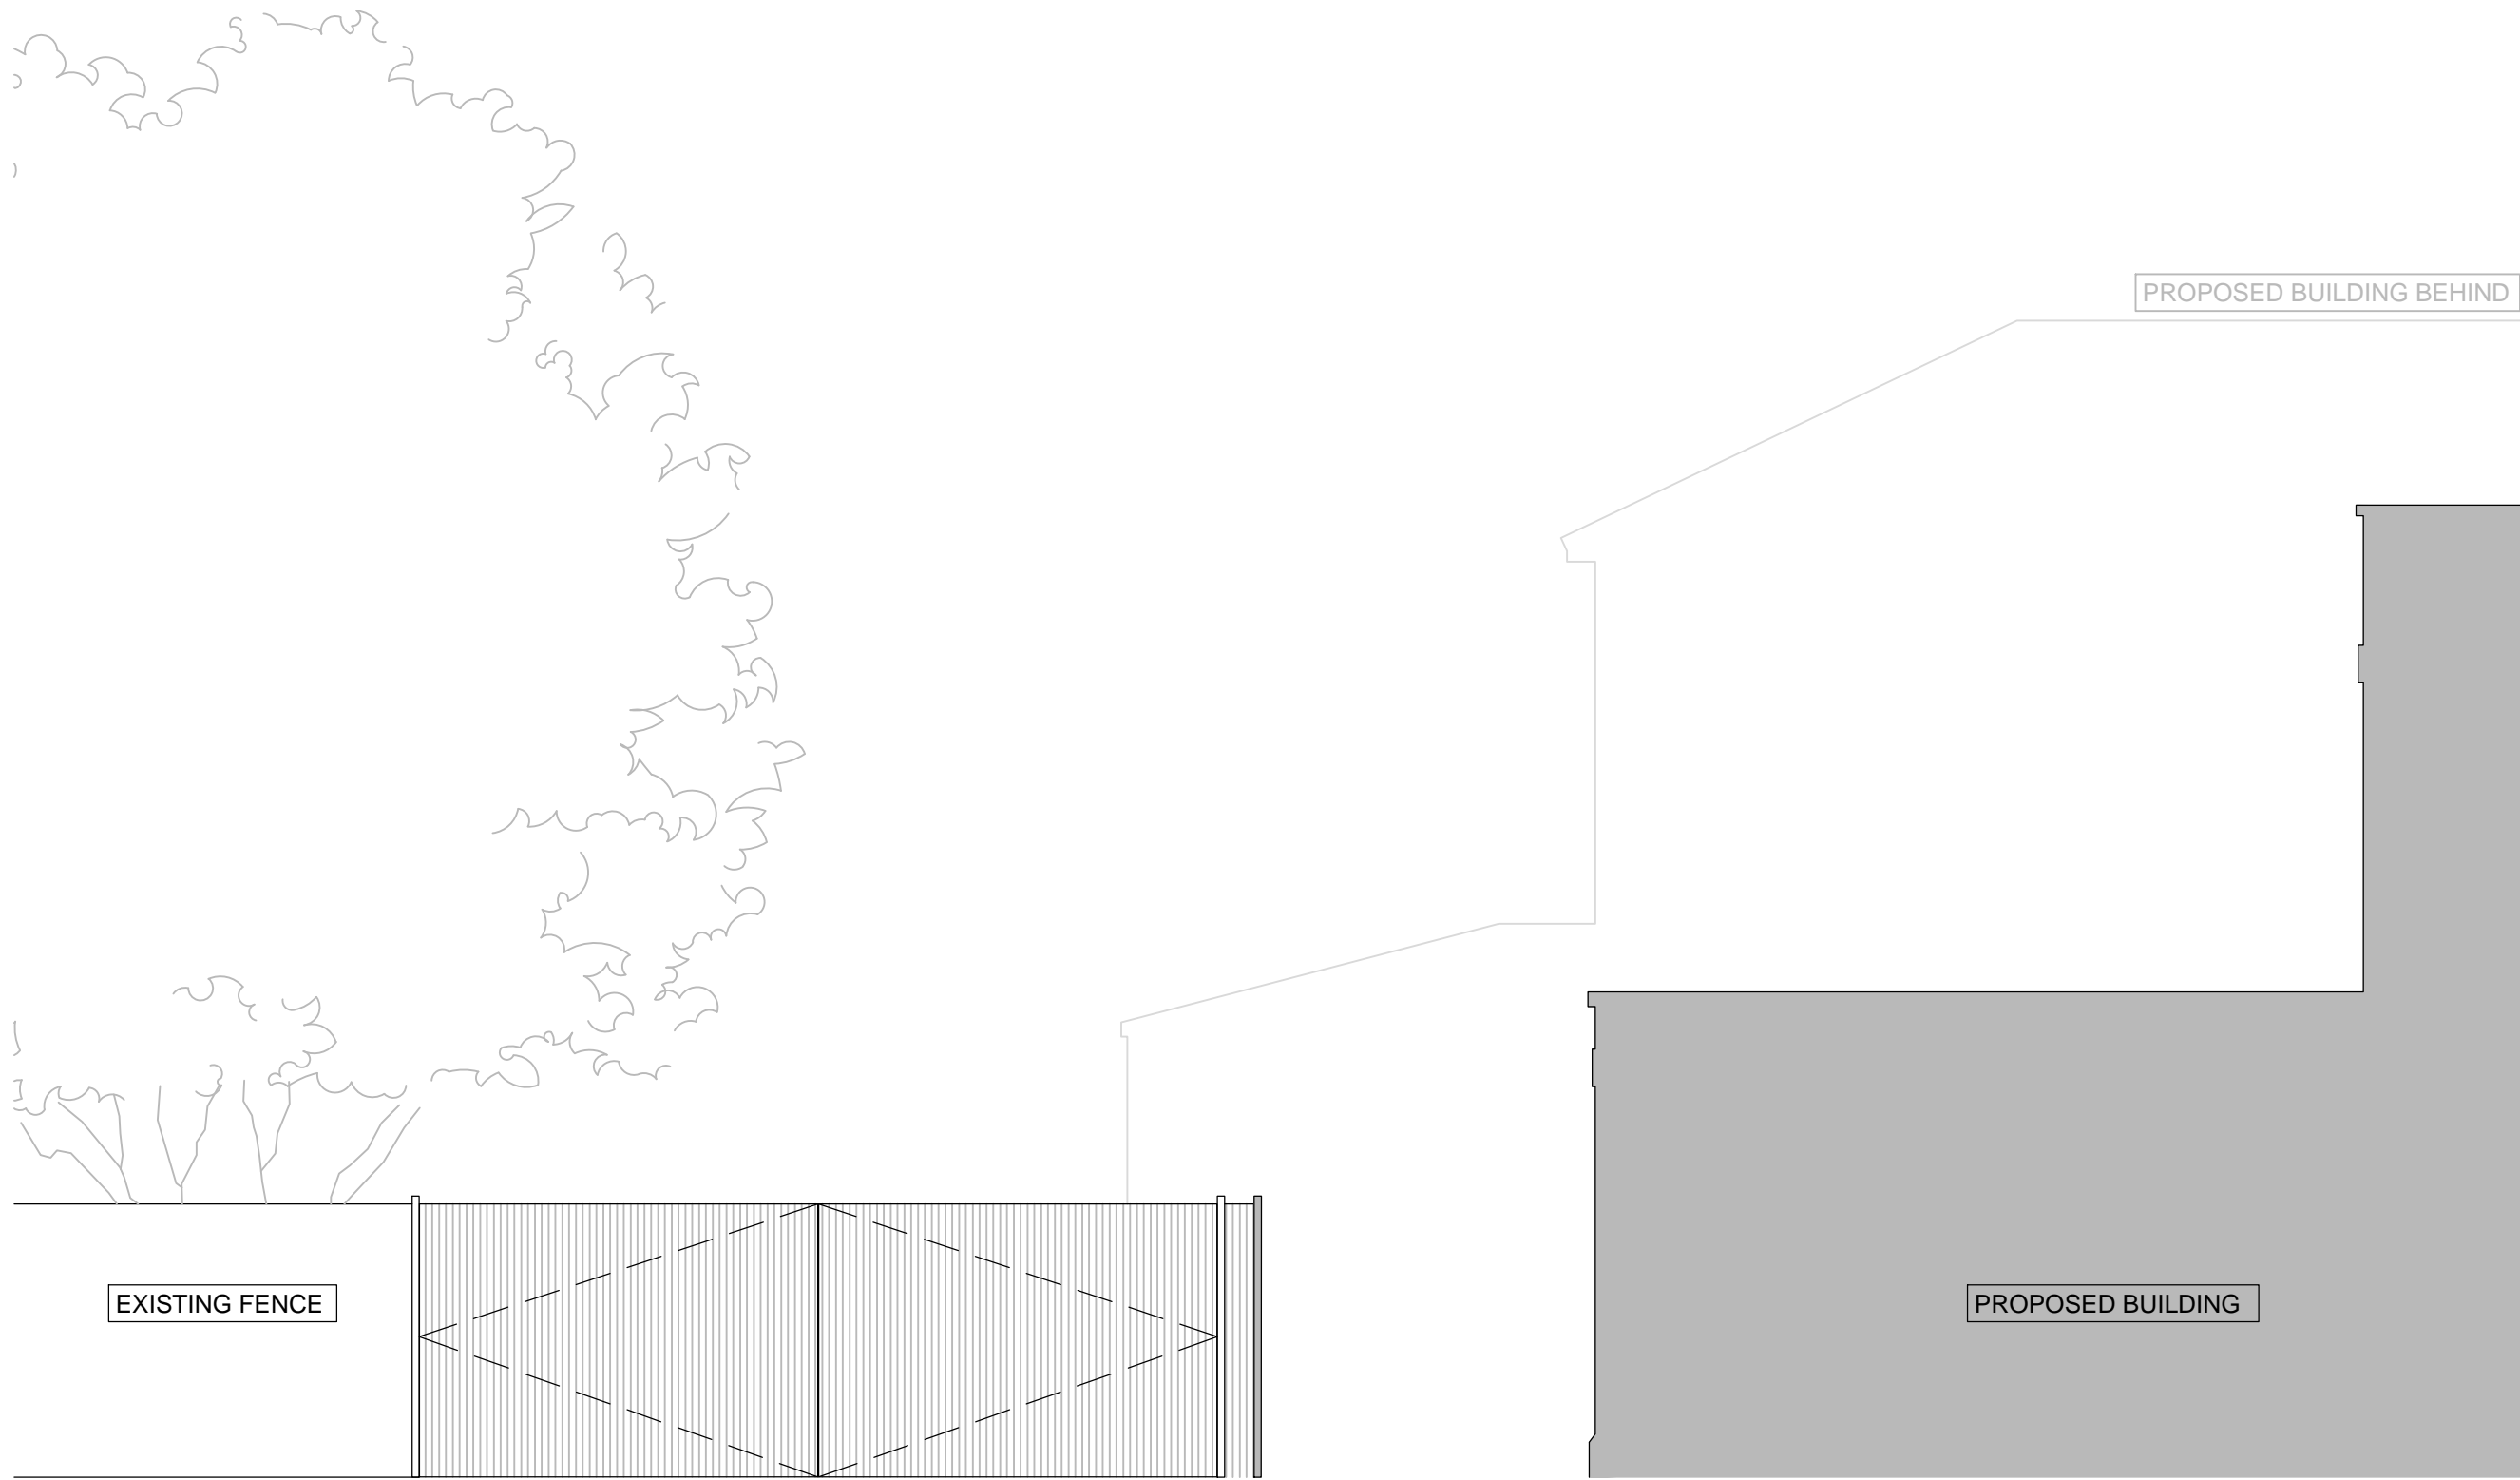

02	NOV 2021	ISSUED FOR PLANNING	DL
----	----------	---------------------	----

REV	DATE	DESCRIPTION	DRAWN
-----	------	-------------	-------

CLIENT
MR R JAGDEV
PROJECT
109 HIGH STREET
ETON
DRAWING TITLE
PROPOSED GATE ELEVATION


STATUS
FOR PLANNING

PROJECT No	DWG TYPE	DWG No	REV
2577	PL	B125	02

SCALE	DATE	DRAWN	CHECKED
1:50@A3	SEPT 2021	SH	DL

CONTRACTOR TO CHECK SITE DIMENSIONS AND REPORT ANY VARIATIONS OR OMISSIONS TO LEWANDOWSKI ARCHITECTS. THIS DRAWING IS COPYRIGHT OF LEWANDOWSKI ARCHITECTS AND MUST NOT BE REPRODUCED OR USED WITHOUT PERMISSION.

130 HIGH STREET, ETON, WINDSOR, BERKSHIRE, SL4 6AR.
T. 01753 620700 F. 01753 620621
www.lewandowskiarchitects.com

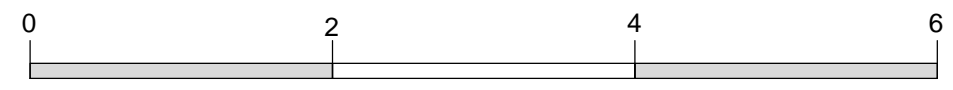

SCALE BAR - 1:50