



NORTH

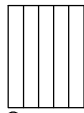

0 5m

Metric Scale 1:500

Tudor

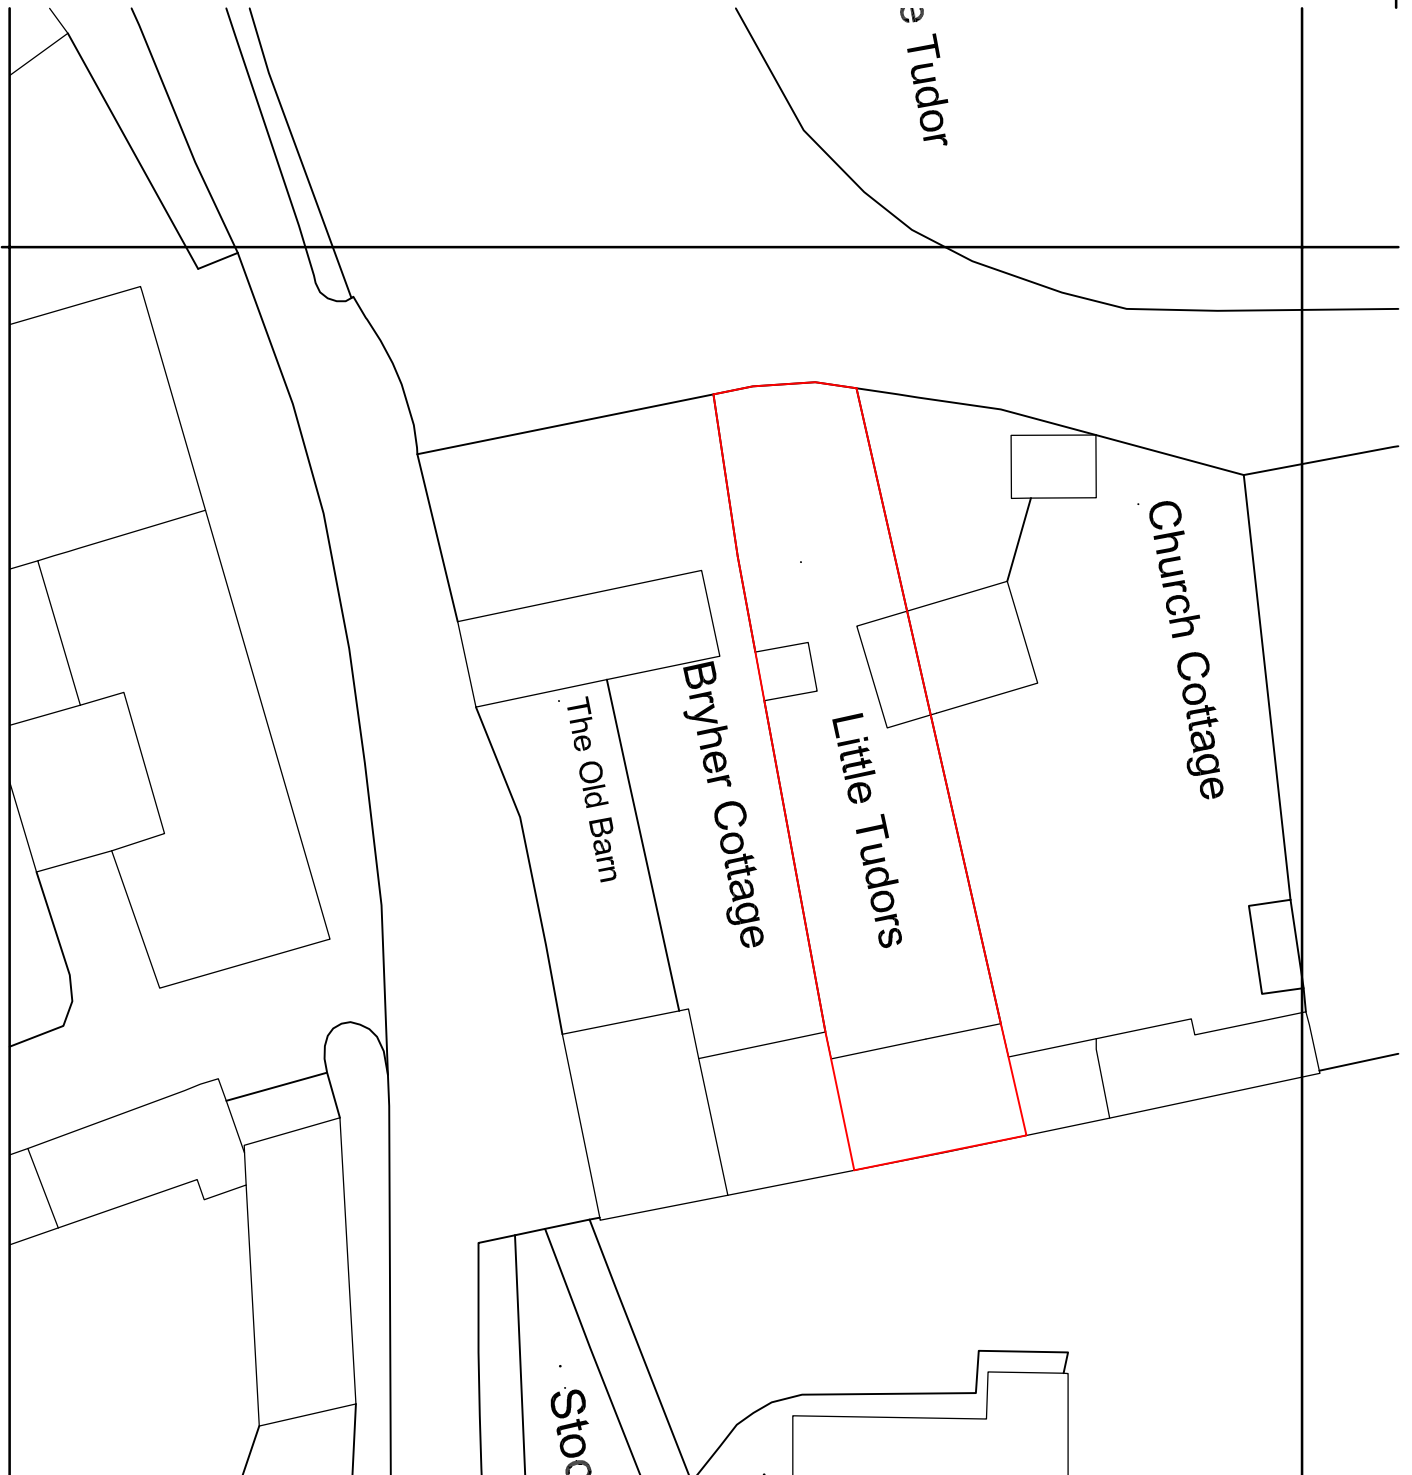

JOB TITLE LITTLE TUDOR, CHURCH HILL, MAIDENHEAD, SL6 3JH

DRG. TITLE BLOCK PLAN

DRAWN

CHECKED

DATE

FEB 23

SCALE

1:500



CREATIVE DESIGN (STRUCTURAL) Ltd.

17 FOX ROAD, LANGLEY

SLOUGH SL3 7SQ

Tel 01753 543129

info@cdstructural.com

www.cdstructural.com

DRG. NO

S16822-BP01