

NOTES

THIS DRAWING IS THE COPYRIGHT OF THE ARCHITECTS AND MAY NOT BE REPRODUCED WITHOUT PERMISSION

THE CONTRACTOR IS RESPONSIBLE FOR CHECKING DIMENSIONS, TOLERANCES AND REFERENCE. ANY DISCREPANCIES TO BE CHECKED WITH THE ARCHITECT BEFORE PROCEEDING WITH THE WORKS


WHERE AN ITEM IS COVERED BY DRAWINGS TO DIFFERENT SCALES, THE LARGER SCALE DRAWING IS TO BE WORKED TO

SCALE FOR PLANNING PURPOSES ONLY, FIGURED DIMENSIONS TO BE WORKED TO AT ALL TIMES

ALL WORK AND MATERIALS TO BE IN ACCORDANCE WITH THE BUILDING REGULATIONS AND TO COMPLY WITH THE RELEVANT CODES OF PRACTICE AND BRITISH STANDARDS

PLEASE NOTE THE INFORMATION IS BASED UPON THE INDEPENDANT SURVEY INFORMATION PROVIDED. THE CONTRACTOR IS TO REPORT ANY DISCREPANCIES BETWEEN THE DRAWINGS AND THE SITE CONFIGURATIONS.


TYPE 4
6 Panel Entrance Door

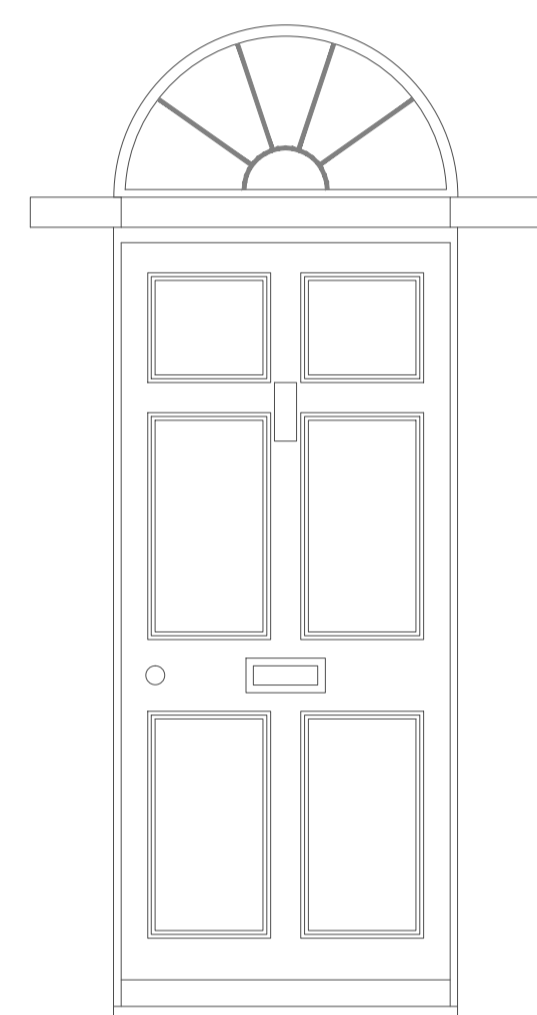


EX-DG-12



1 PROPOSED EXTERNAL DOOR TYPE 2 JAMB
C303 scale 1:5

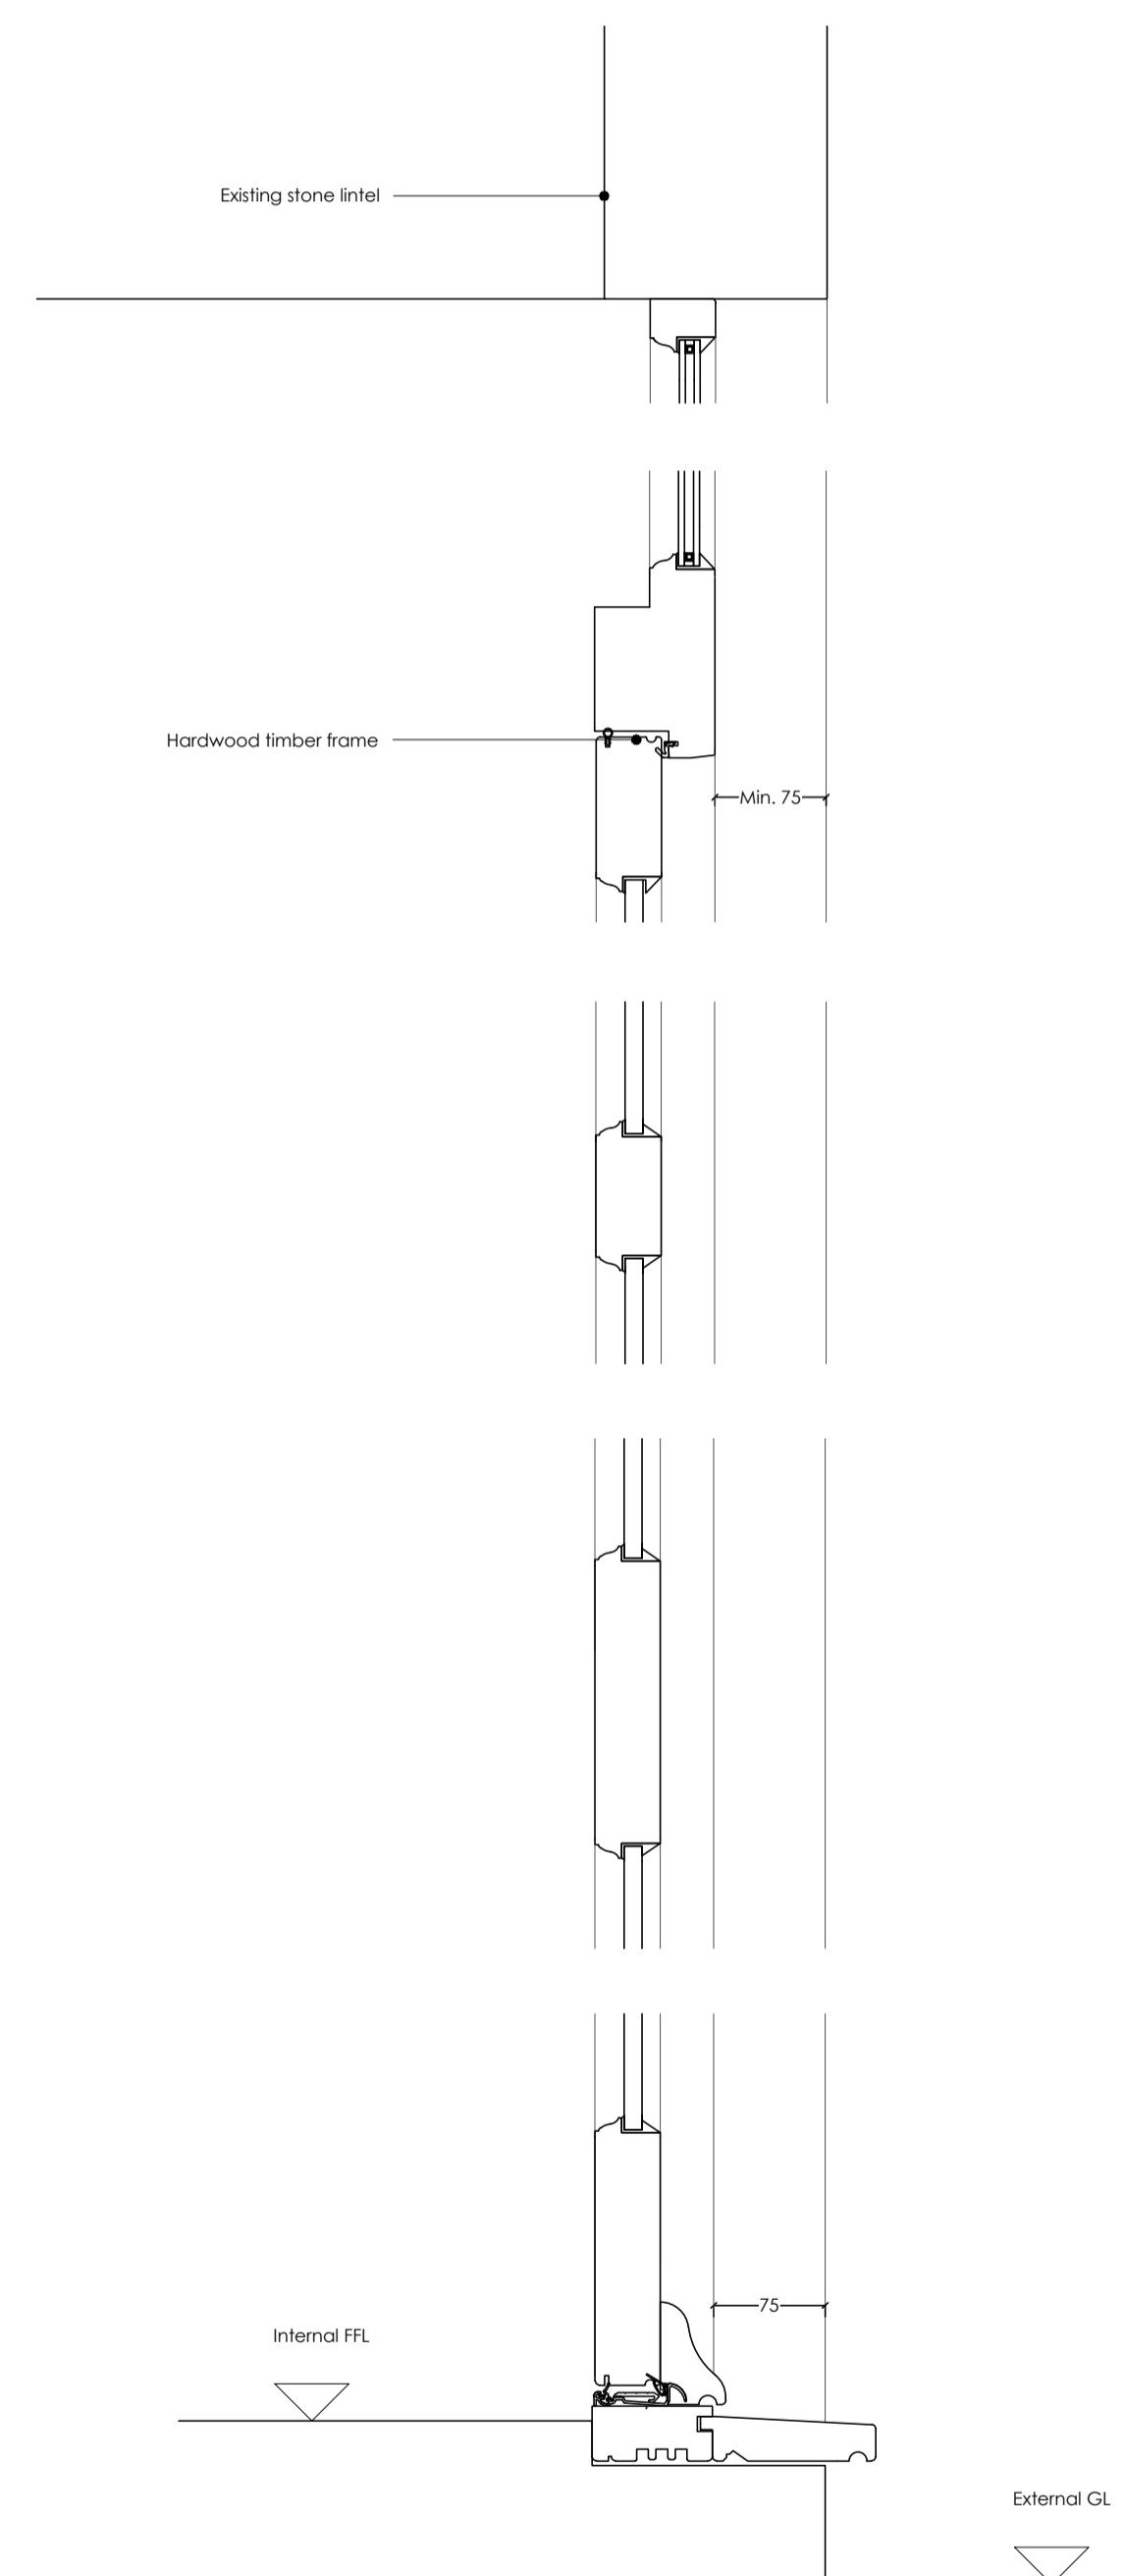

2 PROPOSED EXTERNAL DOOR TYPE 2 SECTION
C303 scale 1:5

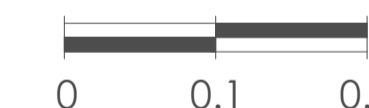

DETAILS	DATE	REVISION
LISTED BUILDING CONSENT SUBMISSION	11.10.23	-

FOR PLANNING SUBMISSION ONLY
NOT FOR CONSTRUCTION

project		AMPNEY BROOK HOUSE - MAIN HOUSE	
drawing		EXTERNAL DOOR DETAILS TYPE 4	
date	client		
FEB 2023	Mr J Fagge		
scale	drawing no.	revision	
1:5 @ A1	23 / 778 / C303	-	