

THIS DRAWING IS THE COPYRIGHT OF THE ARCHITECTS AND MAY NOT BE REPRODUCED WITHOUT PERMISSION


THE CONTRACTOR IS RESPONSIBLE FOR CHECKING DIMENSIONS, TOLERANCES AND REFERENCE. ANY DISCREPENCIES TO BE CHECKED WITH THE ARCHITECT BEFORE PROCEEDING WITH THE WORKS

WHERE AN ITEM IS COVERED BY DRAWINGS TO DIFFERENT SCALES, THE LARGER SCALE DRAWING IS TO BE WORKED TO

SCALE FOR PLANNING PURPOSES ONLY, FIGURED DIMENSIONS TO BE WORKED TO AT ALL TIMES

ALL WORK AND MATERIALS TO BE IN ACCORDANCE WITH THE BUILDING REGULATIONSAND TO COMPLY WITH THE RELEVANT CODES OF PRACTICE AND BRITISH STANDARDS

PLEASE NOTE THE INFORMATION IS BASED UPON THE INDEPENDANT SURVEY INFORMATION PROVIDED. THE CONTRACTOR IS TO REPORT ANY DISCREPANCIES BETWEEN THE DRAWINGS AND THE SITE CONFIGURATIONS.

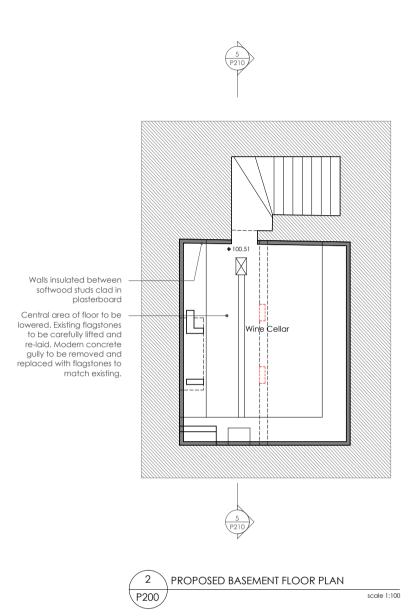

KEY

Proposed works shown in blue Approved/pending works shown in grey

(



MINOR AMENDMENTS	18.10.23	G
listed building consent submission	11.10.23	F
MINOR AMENDMENTS	21.08.23	E
MINOR AMENDMENTS	24.07.23	D
MINOR AMENDMENTS	04.05.23	С
MINOR AMENDMENTS	13.01.23	В
DETAILS	DATE	REVISION

## AMPNEY BROOK HOUSE - MAIN HOUSE

PROPOSED BASEMENT & GROUND FLOOR

date FEB 2022	client	client Mr J Fagge		
scale 1 : 100 @ A1	drawing no. 22 / 778 / P200		revision G	
rb		SALISBUR	DRD STREET Y SP1 2AP 22 324 835 chitects.com	
RICHMO	ND BELL	ARCHITE	CTS LTD	