

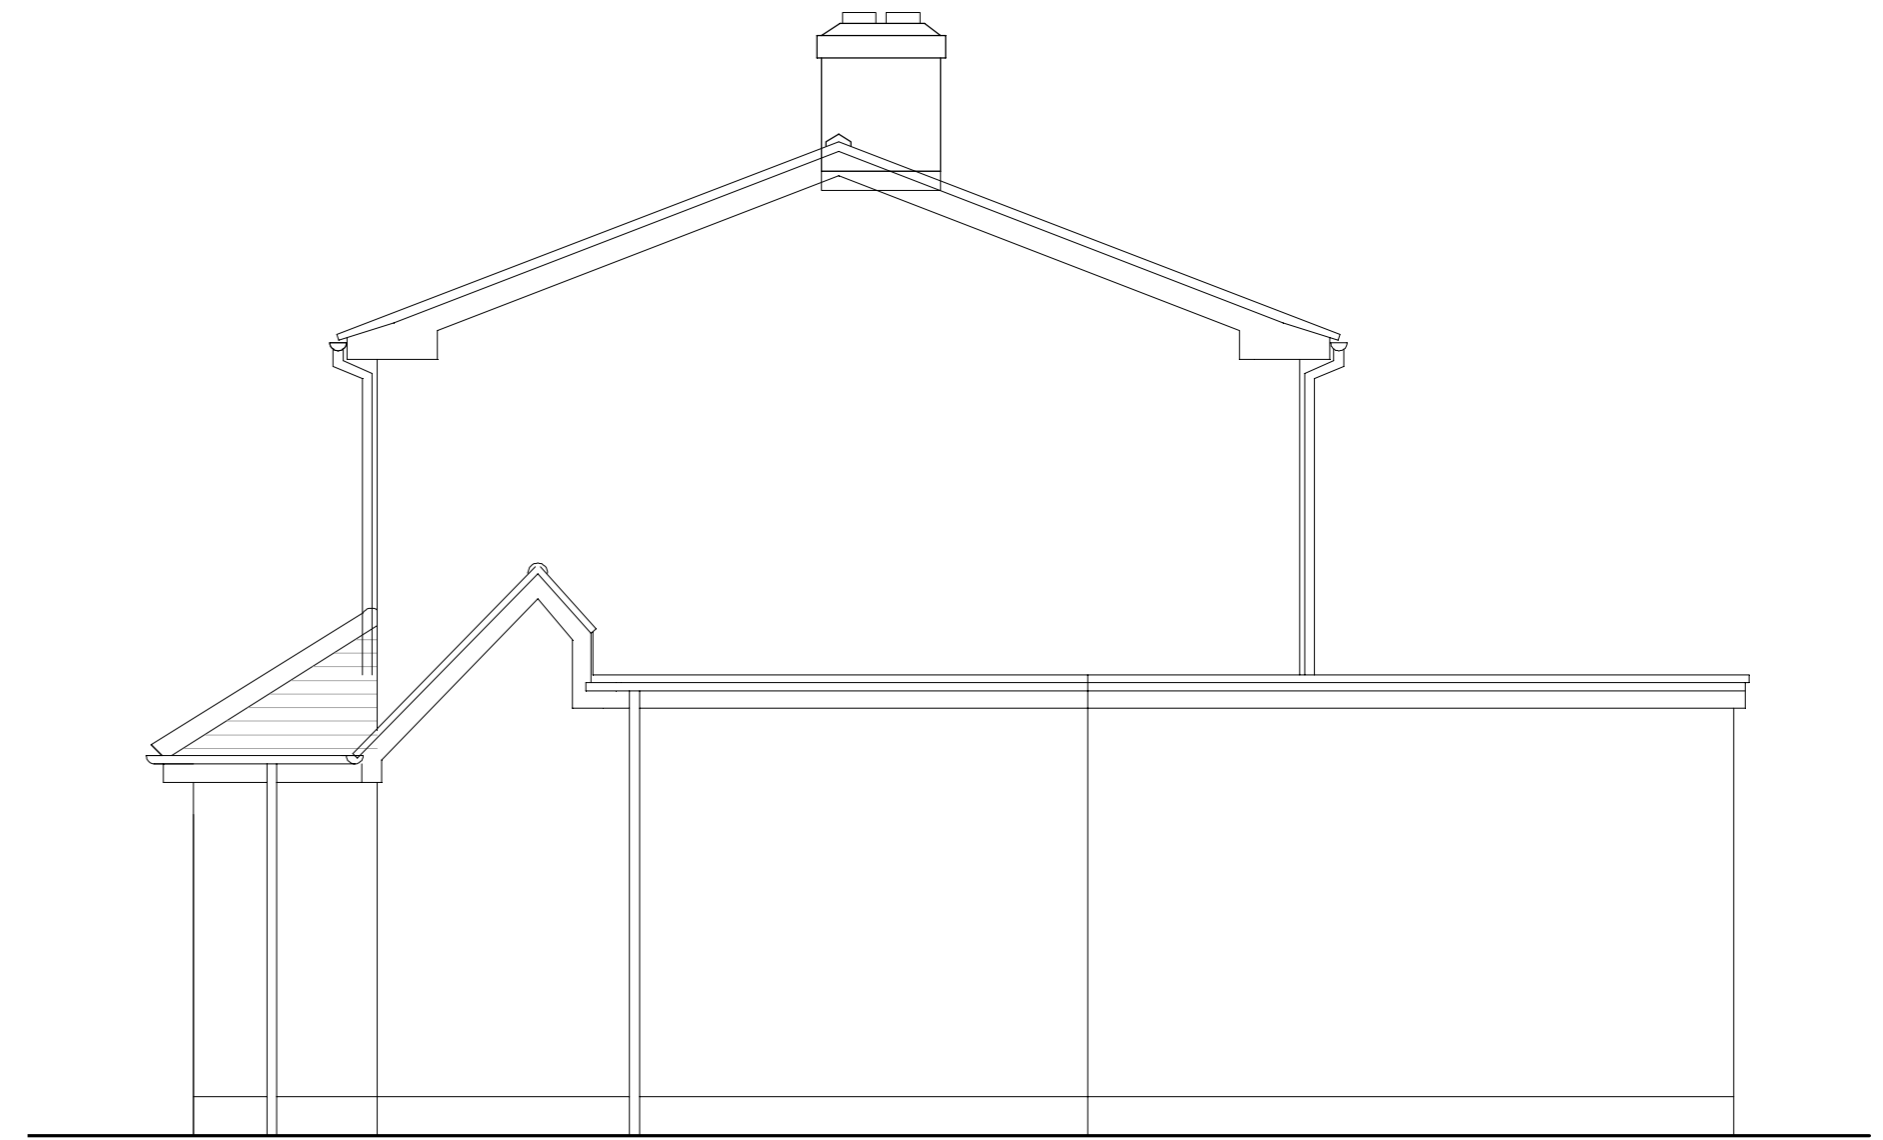




FRONT (NE) ELEVATION as EXISTING
Scale 1:50

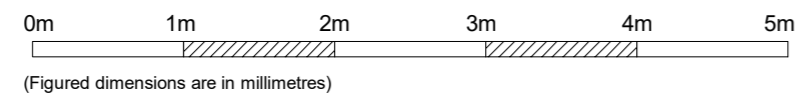

SIDE (NW) ELEVATION as EXISTING
Scale 1:50

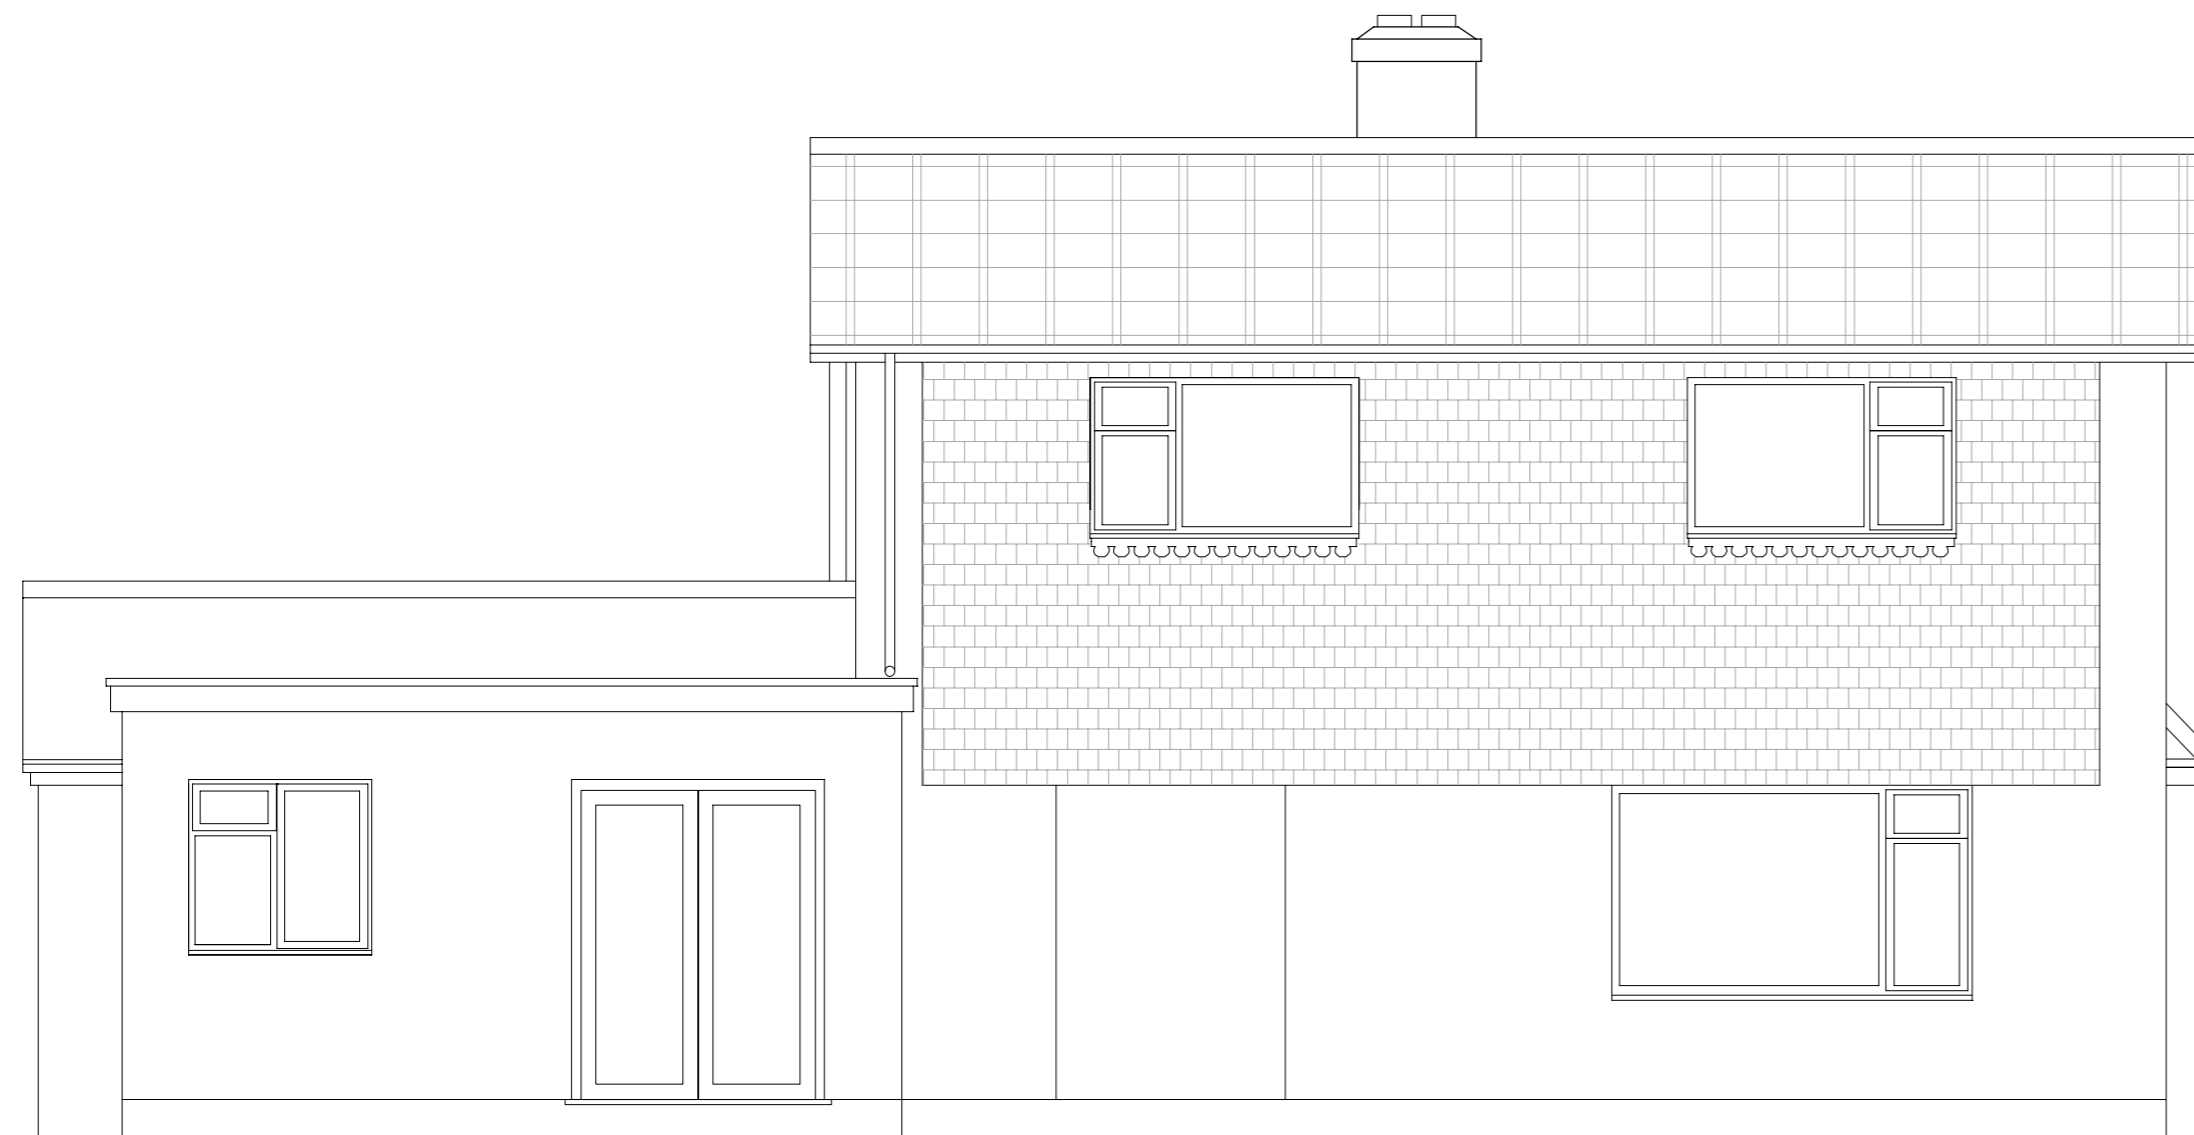

REAR (SW) ELEVATION as EXISTING
Scale 1:50

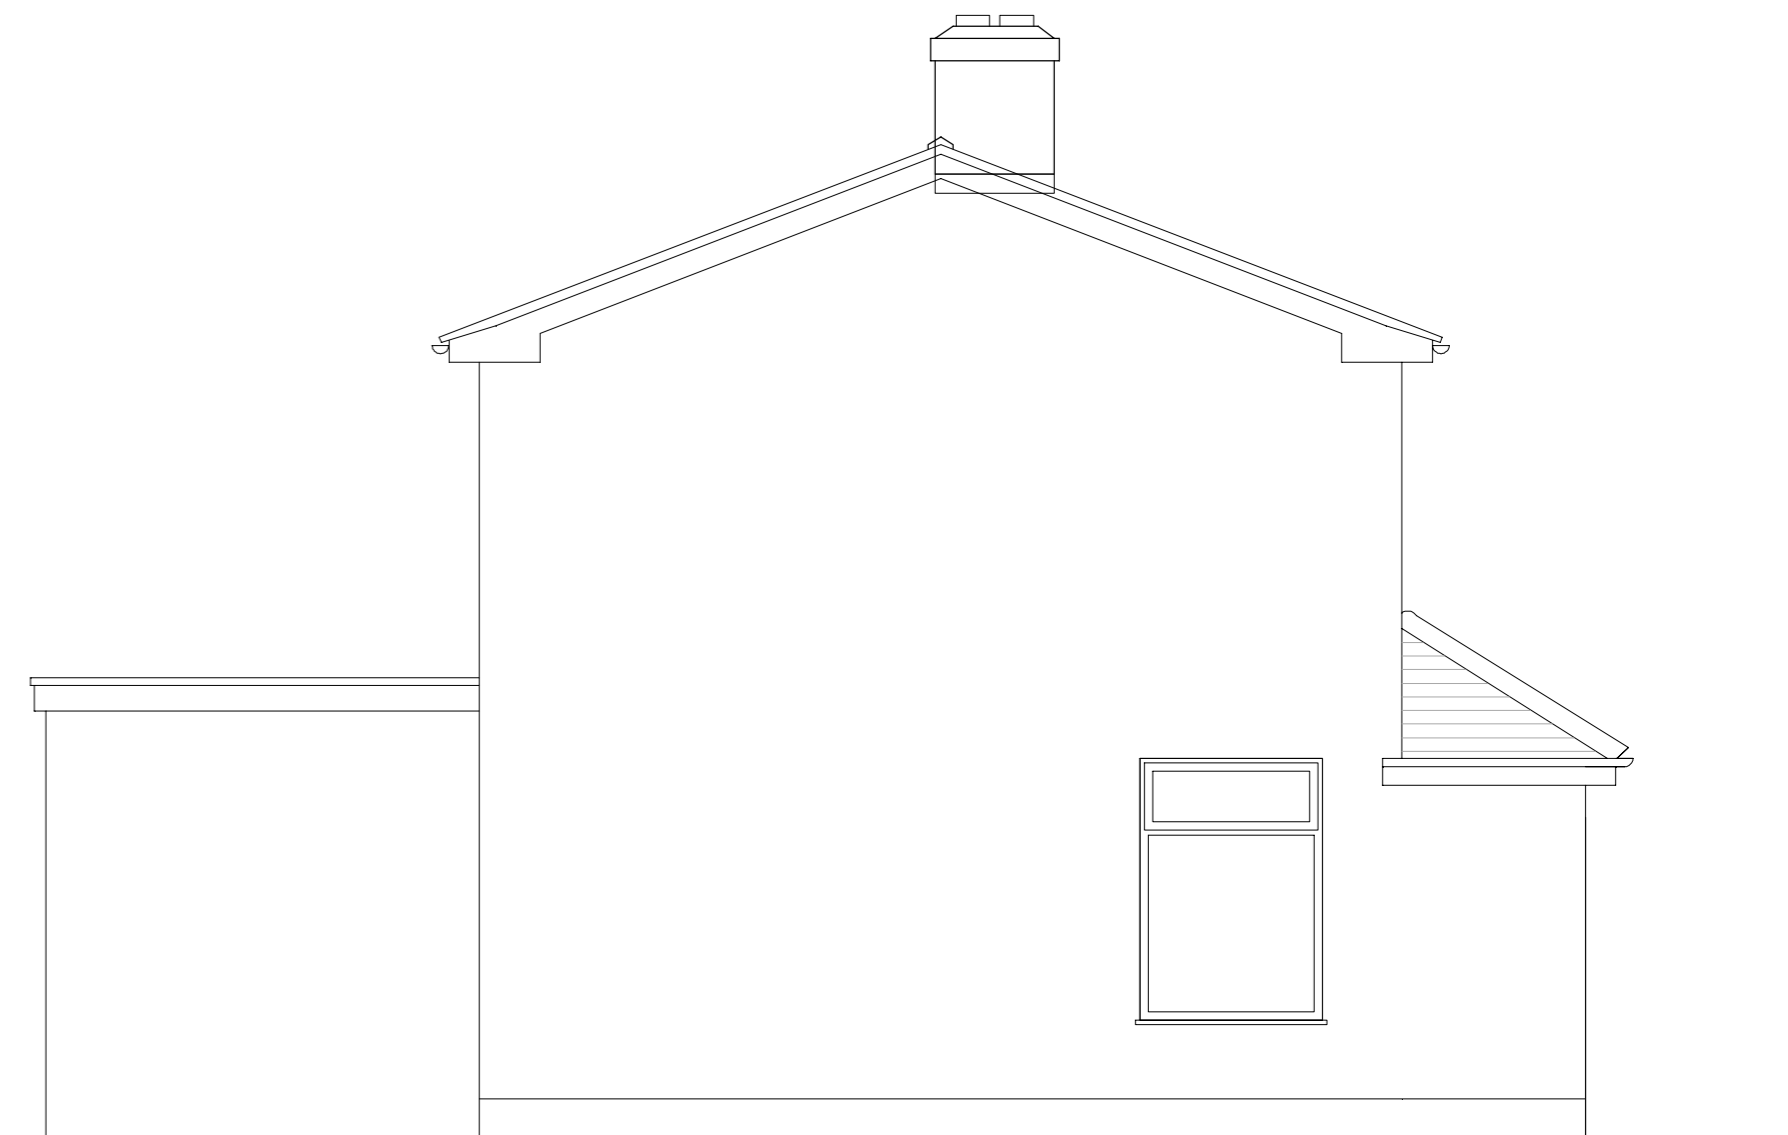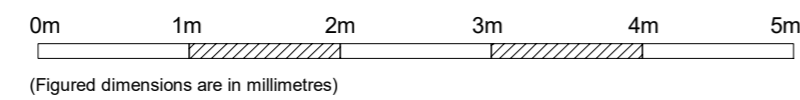

SIDE (SE) ELEVATION as EXISTING
Scale 1:50