
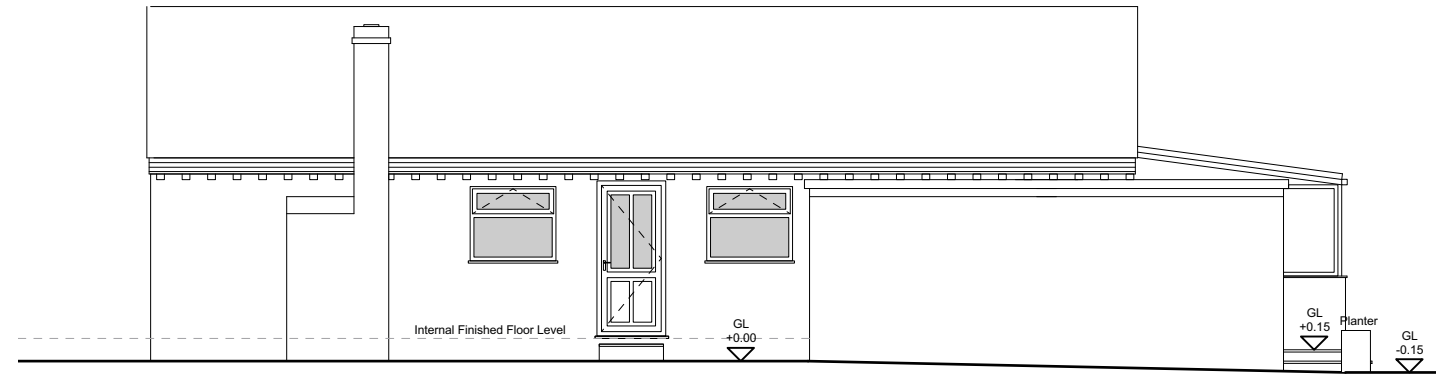




# PLANNING

Rev B - Ground Levels Added

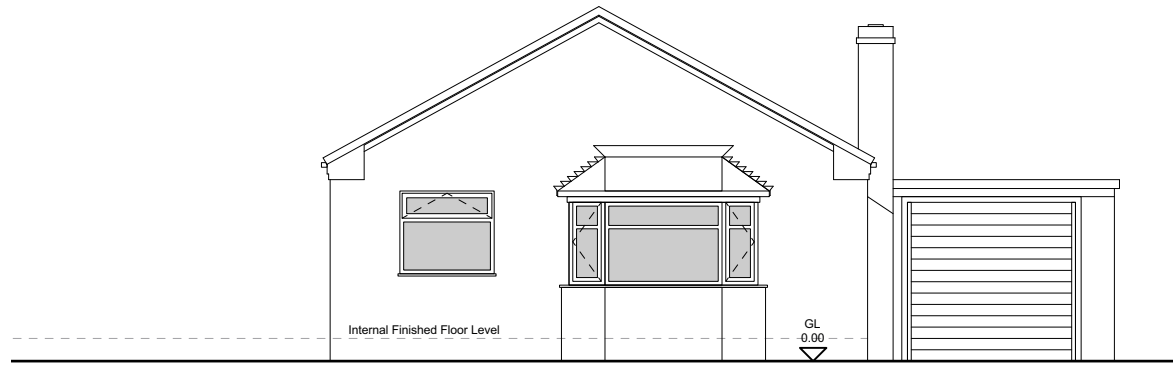

1 Front (West) Elevation  
Scale: 1:100

6 Side (South) Elevation  
Scale: 1:100

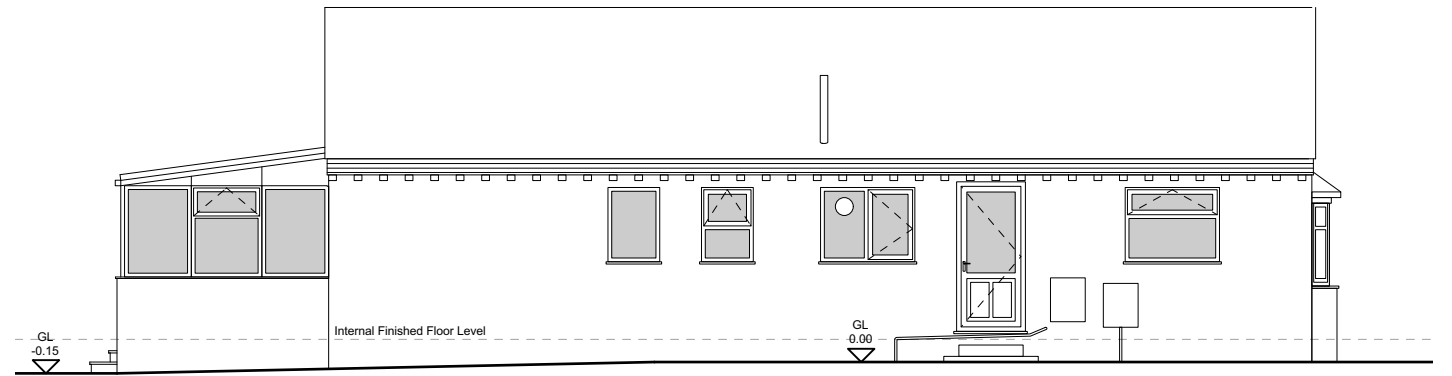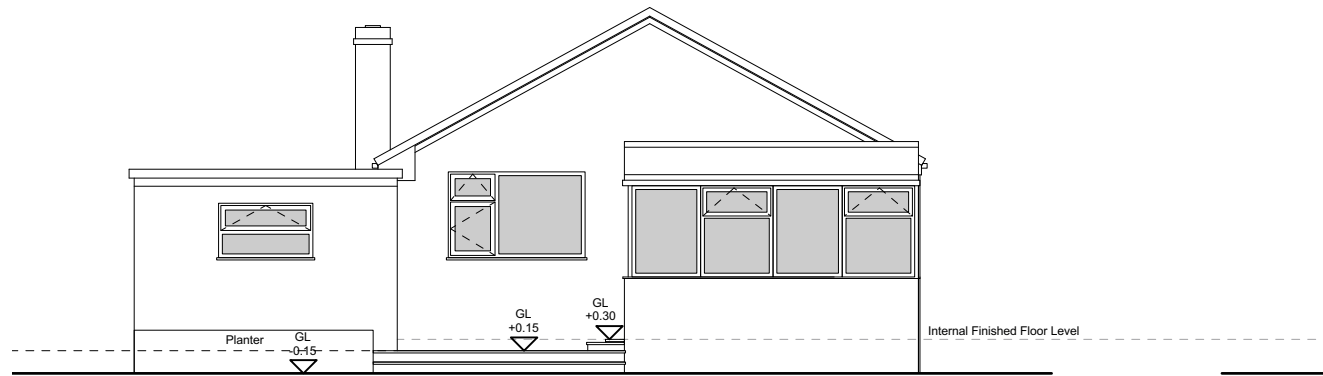

5 Rear (East) Elevation  
Scale: 1:100

4 Side (North) Elevation  
Scale: 1:100

