

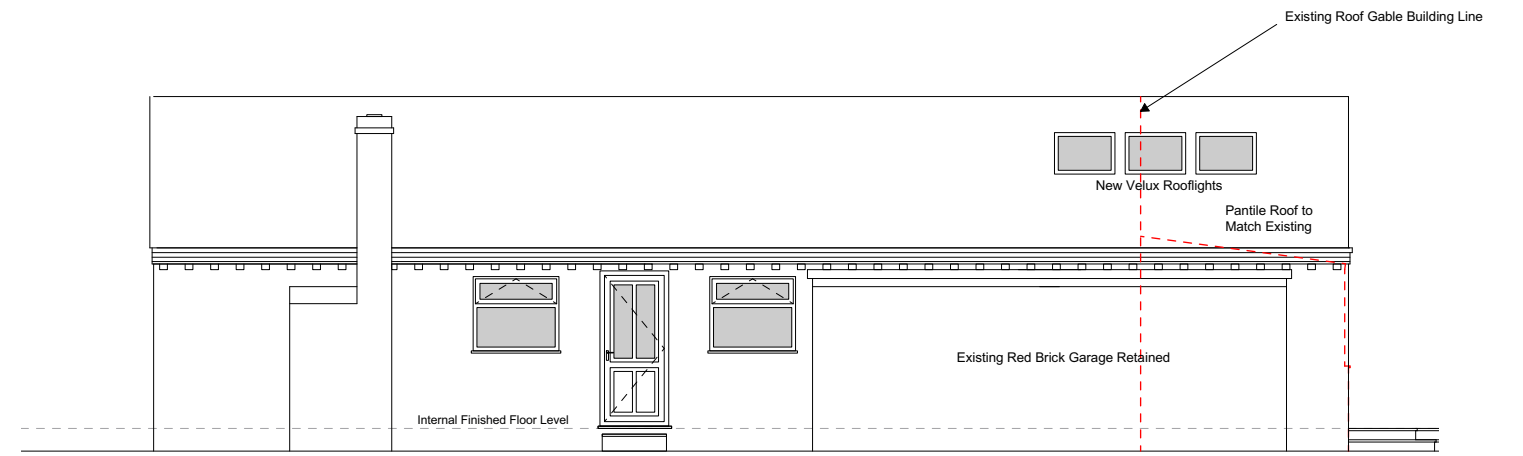
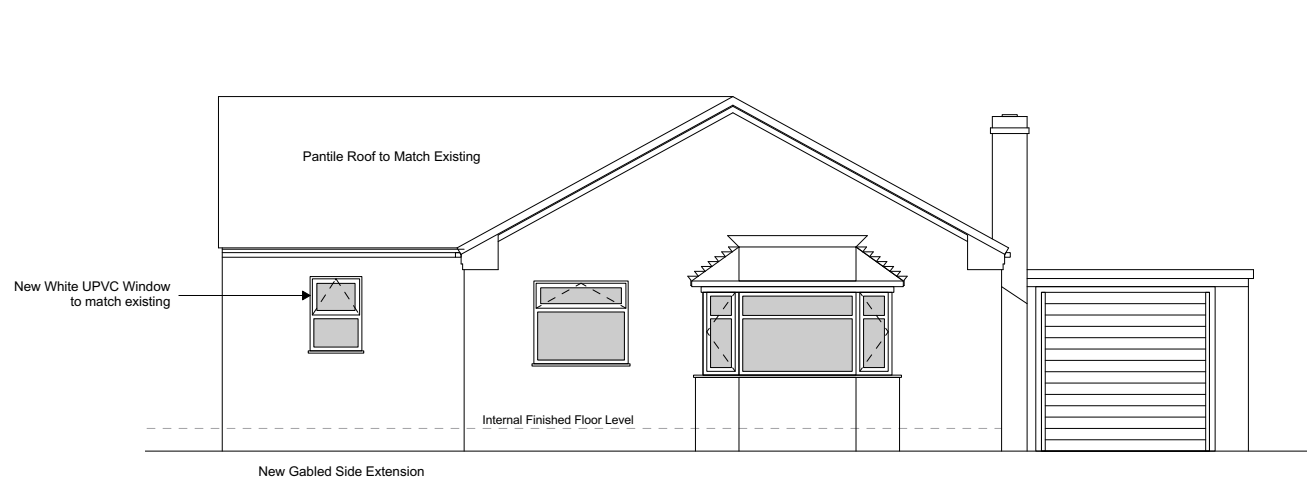


# PLANNING

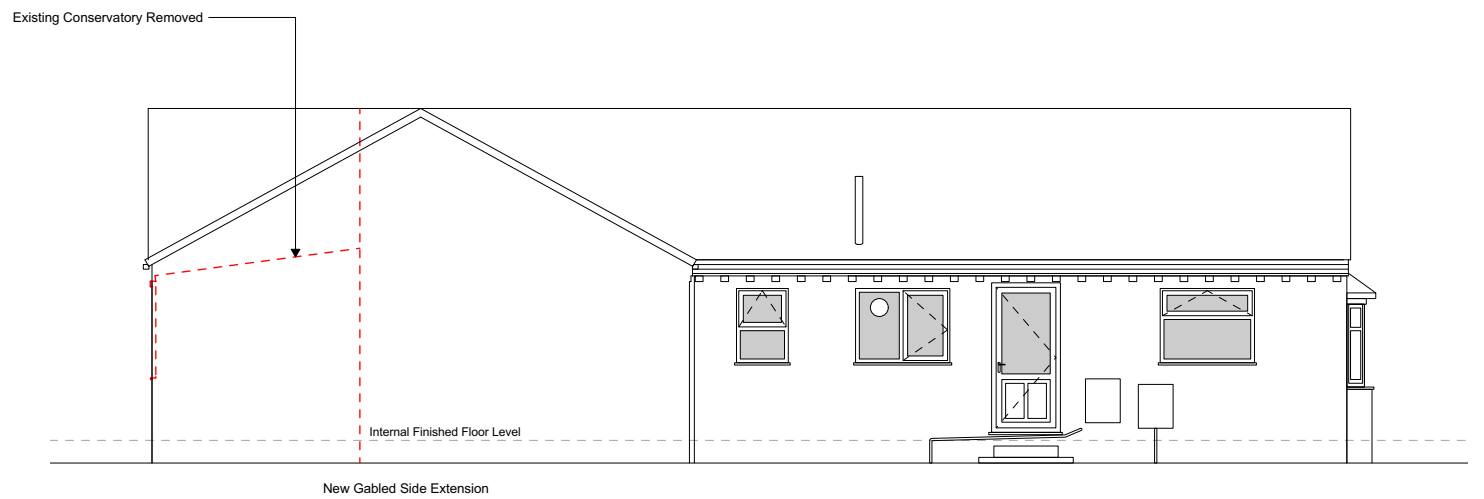

1 **Front (West) Elevation**  
Scale: 1:100

2 **Side (South) Elevation**  
Scale: 1:100

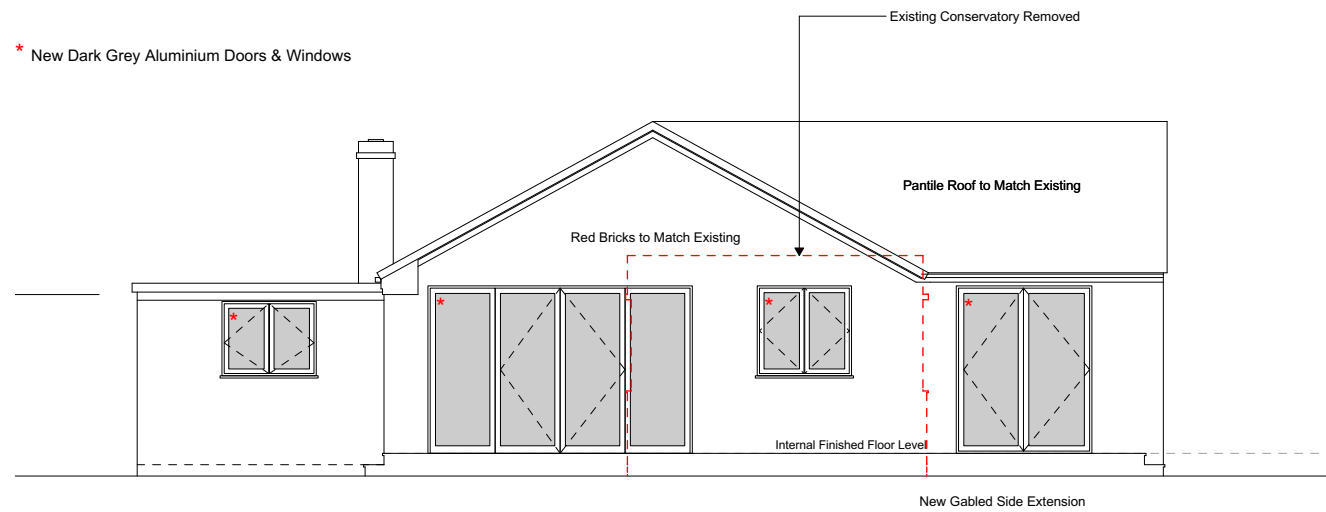

3 **Rear (East) Elevation**  
Scale: 1:100

4 **Side (North) Elevation**  
Scale: 1:100

