



Ordnance Survey, (c) Crown Copyright 2023. All rights reserved. Licence number 100022432

1 **Location Plan**  
Scale: 1:1250

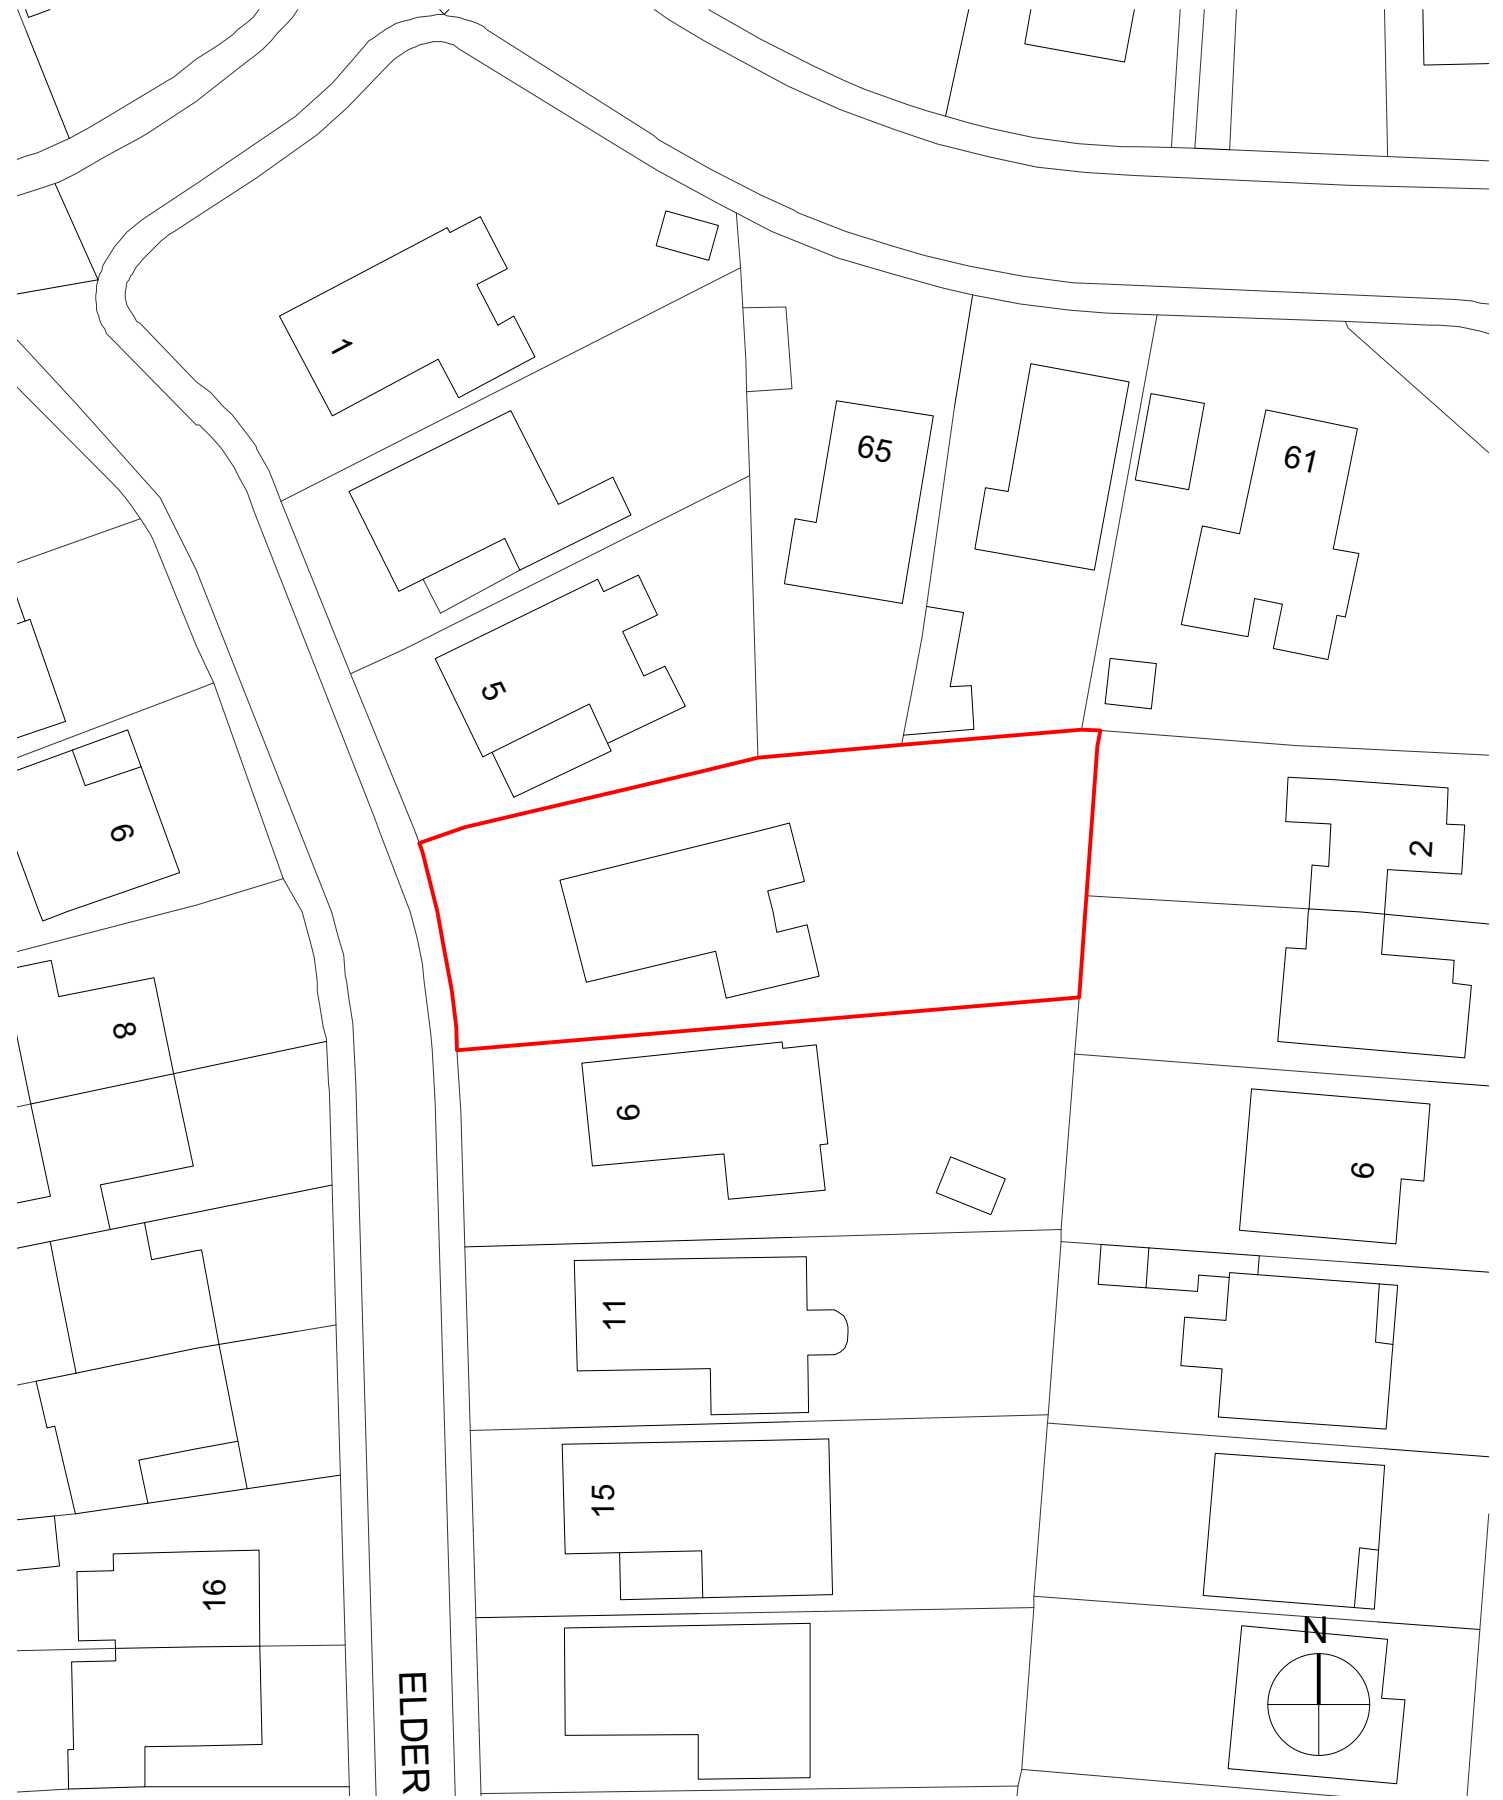

2 **Location Plan**  
Scale: 1:500

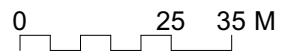