
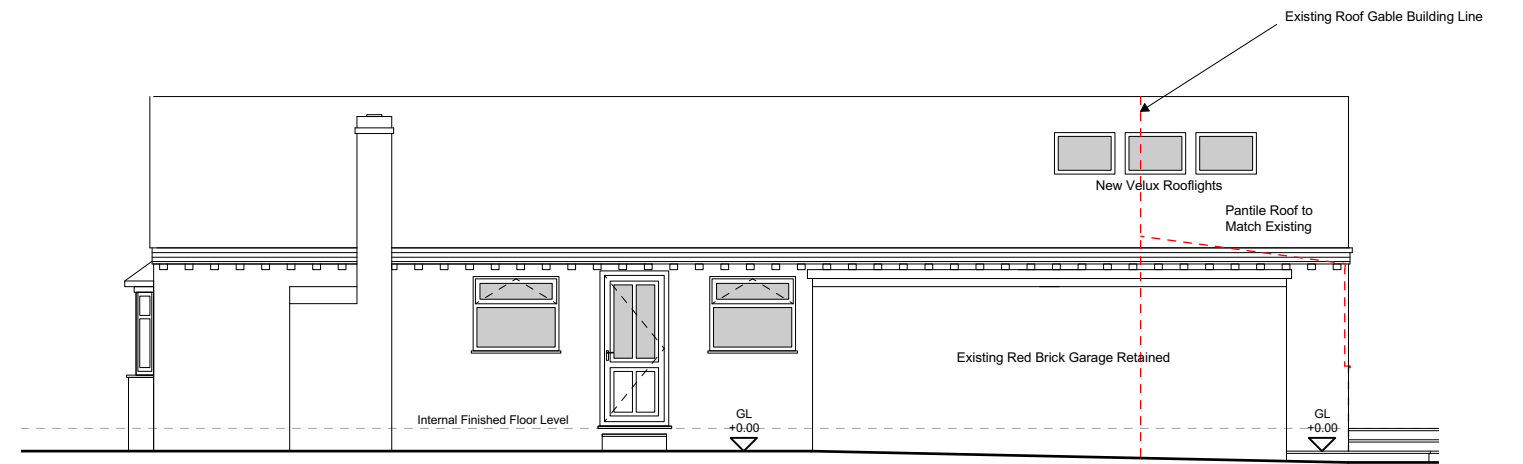




PLANNING

Rev B - Ground Levels Added

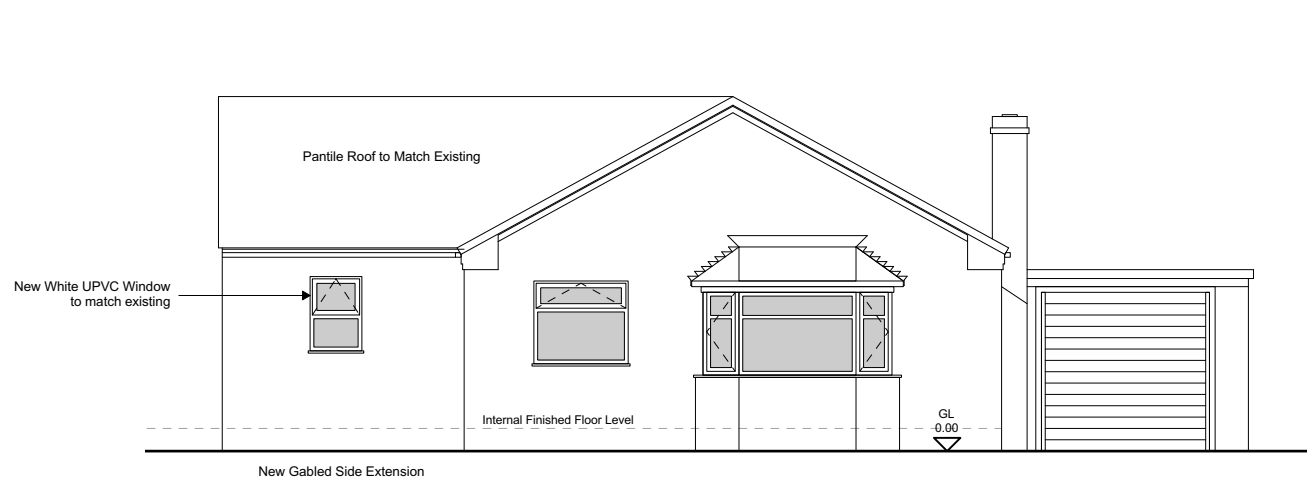

1 **Front (West) Elevation**
Scale: 1:100

2 **Side (South) Elevation**
Scale: 1:100

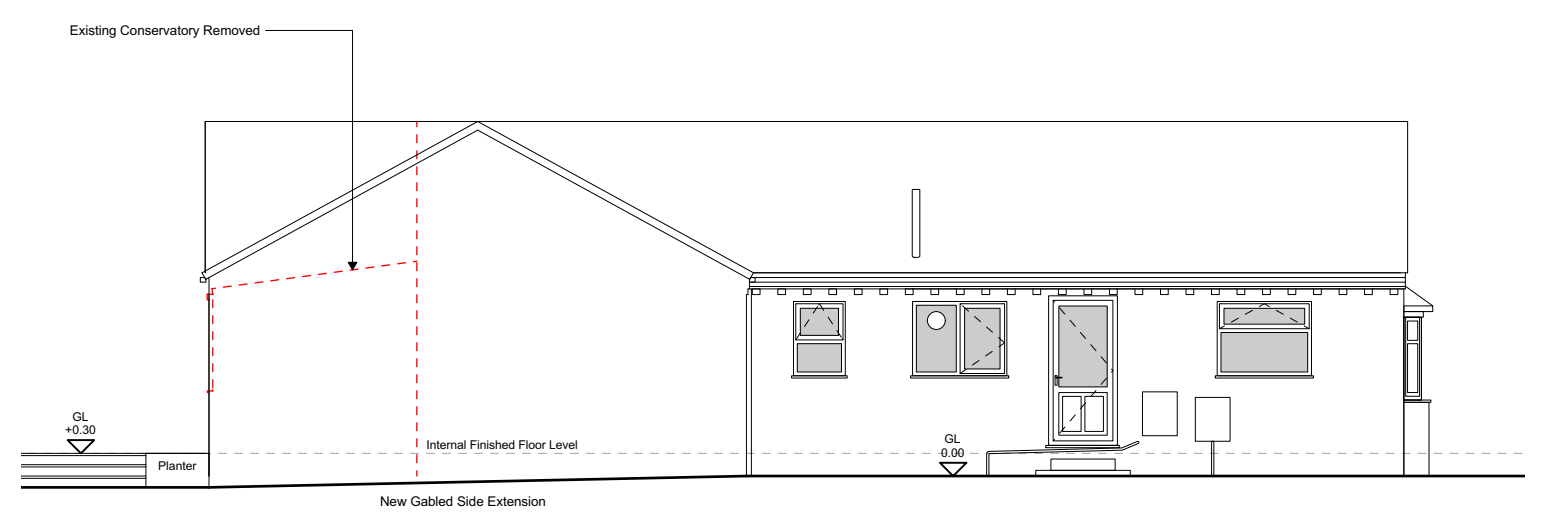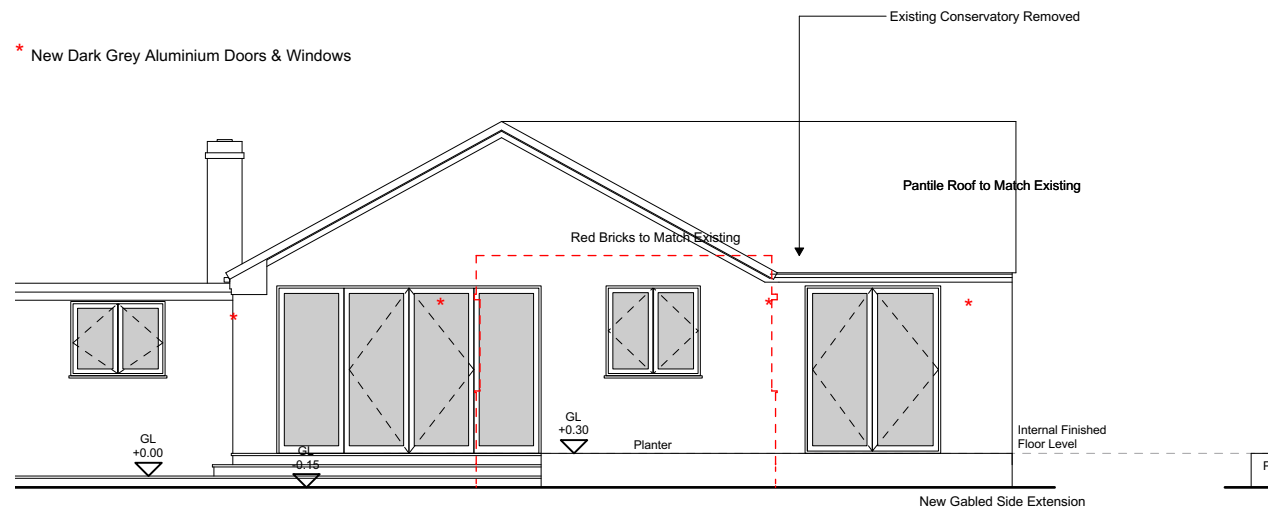

3 **Rear (East) Elevation**
Scale: 1:100

4 **Side (North) Elevation**
Scale: 1:100

