
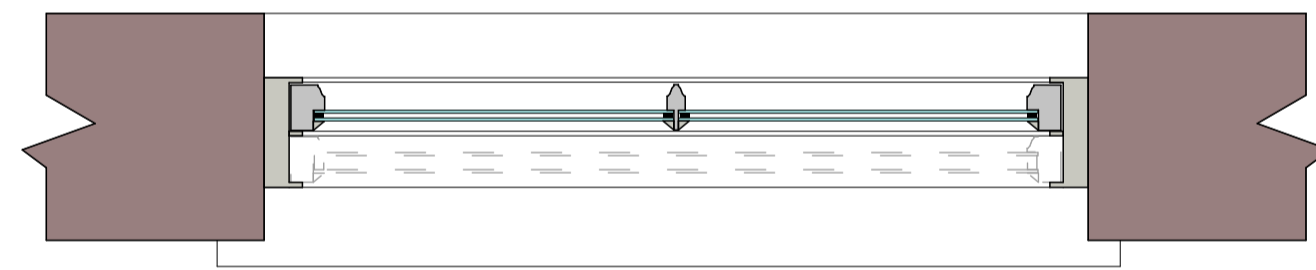
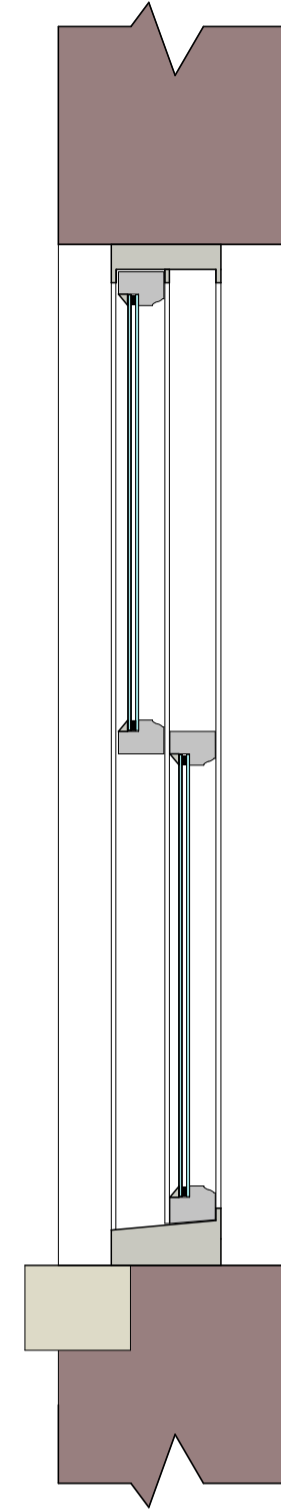


WINDOW 'A'

double hung
sliding sash




Timber window with
toughened glass
heritage/slimlite
double glazed
panes between
timber glazing
bars

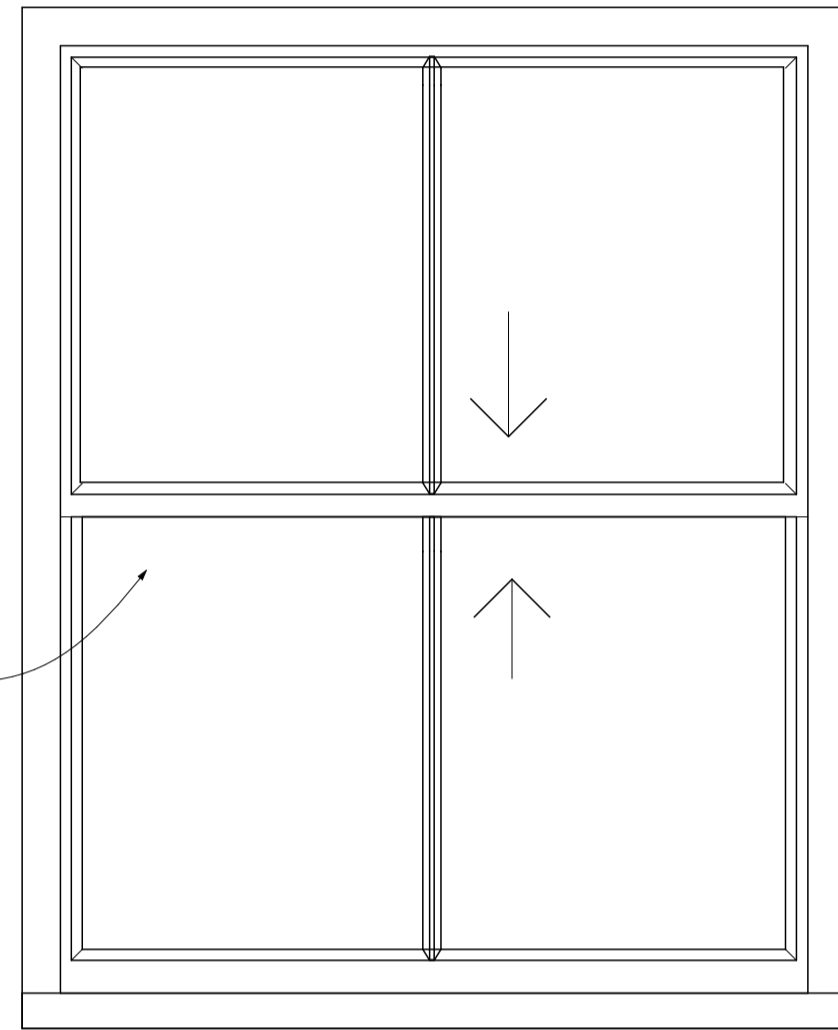


WINDOW 'B'

double hung
sliding sash

Timber window with
toughened glass
heritage/slimlite
double glazed
panes between
timber glazing
bars

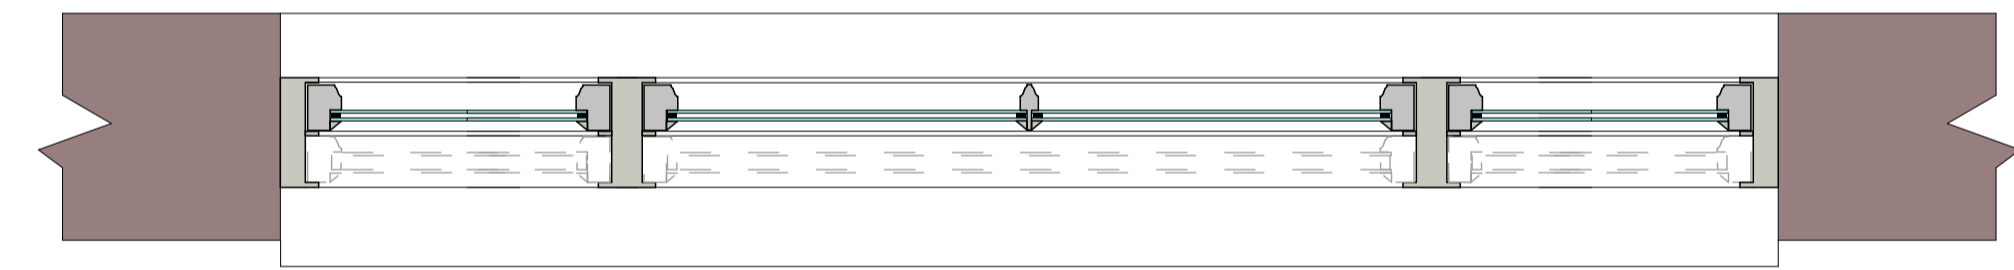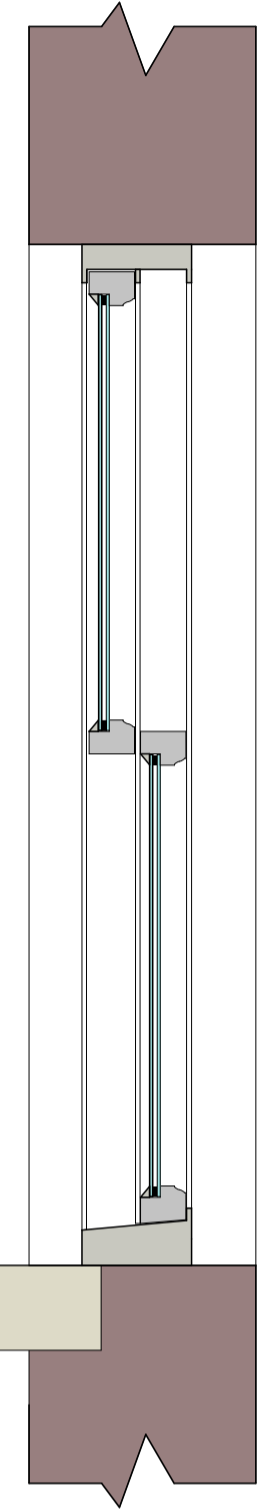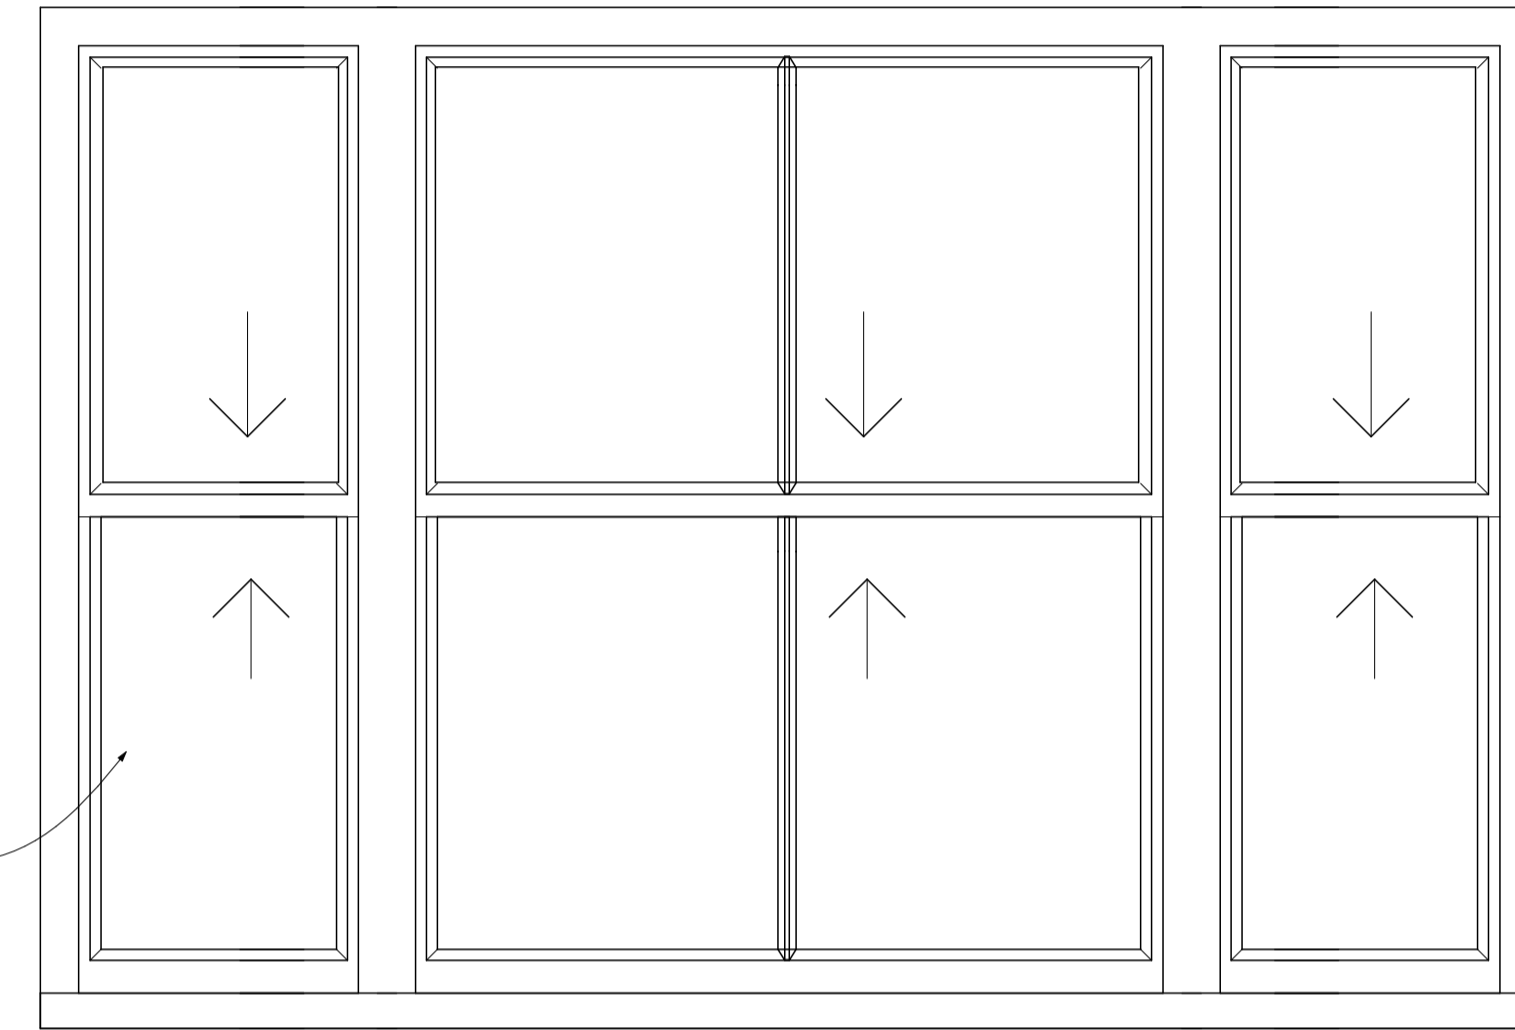

Glazing bar detail

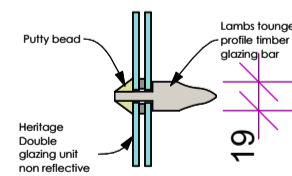

SCALE 1:5

PROPOSED WINDOW DETAILS
33 ST SAVIOURGATE, YORK, YO1 8NQ
SCALE 1:10 @ A1
DRAWN OCTOBER 2023
PLAN No. M20-4-PLGLB7