


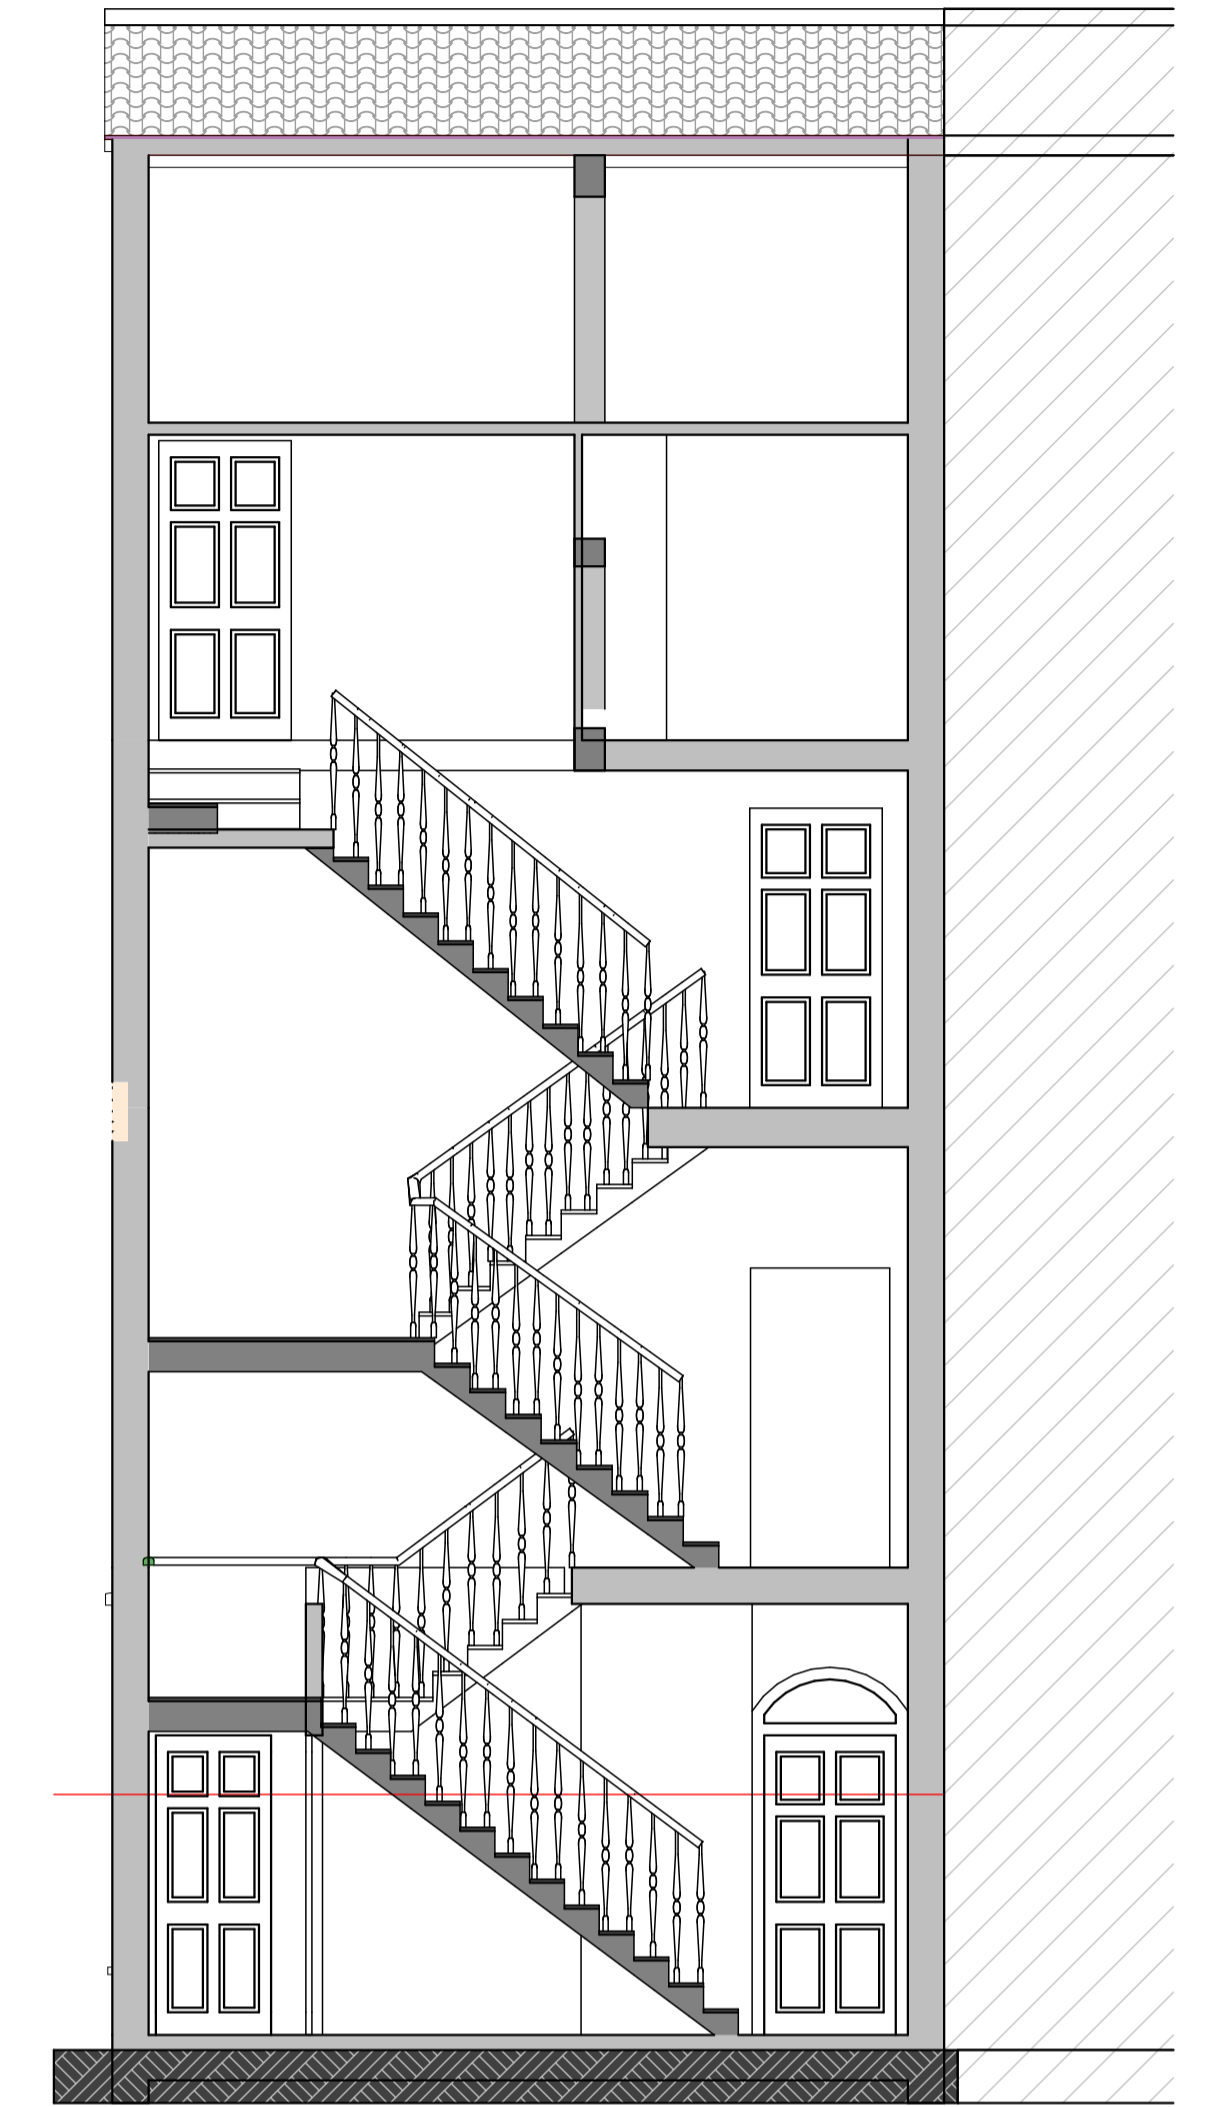

SECTION A-A



SECTION B-B

EXISTING SECTIONS  
 33 ST SAVIOURGATE, YORK, YO1 8NQ  
 SCALE 1:50 @ A1  
 DRAWN MAY 2023  
 PLAN No. M20-4-EX2