


SECTION A-A

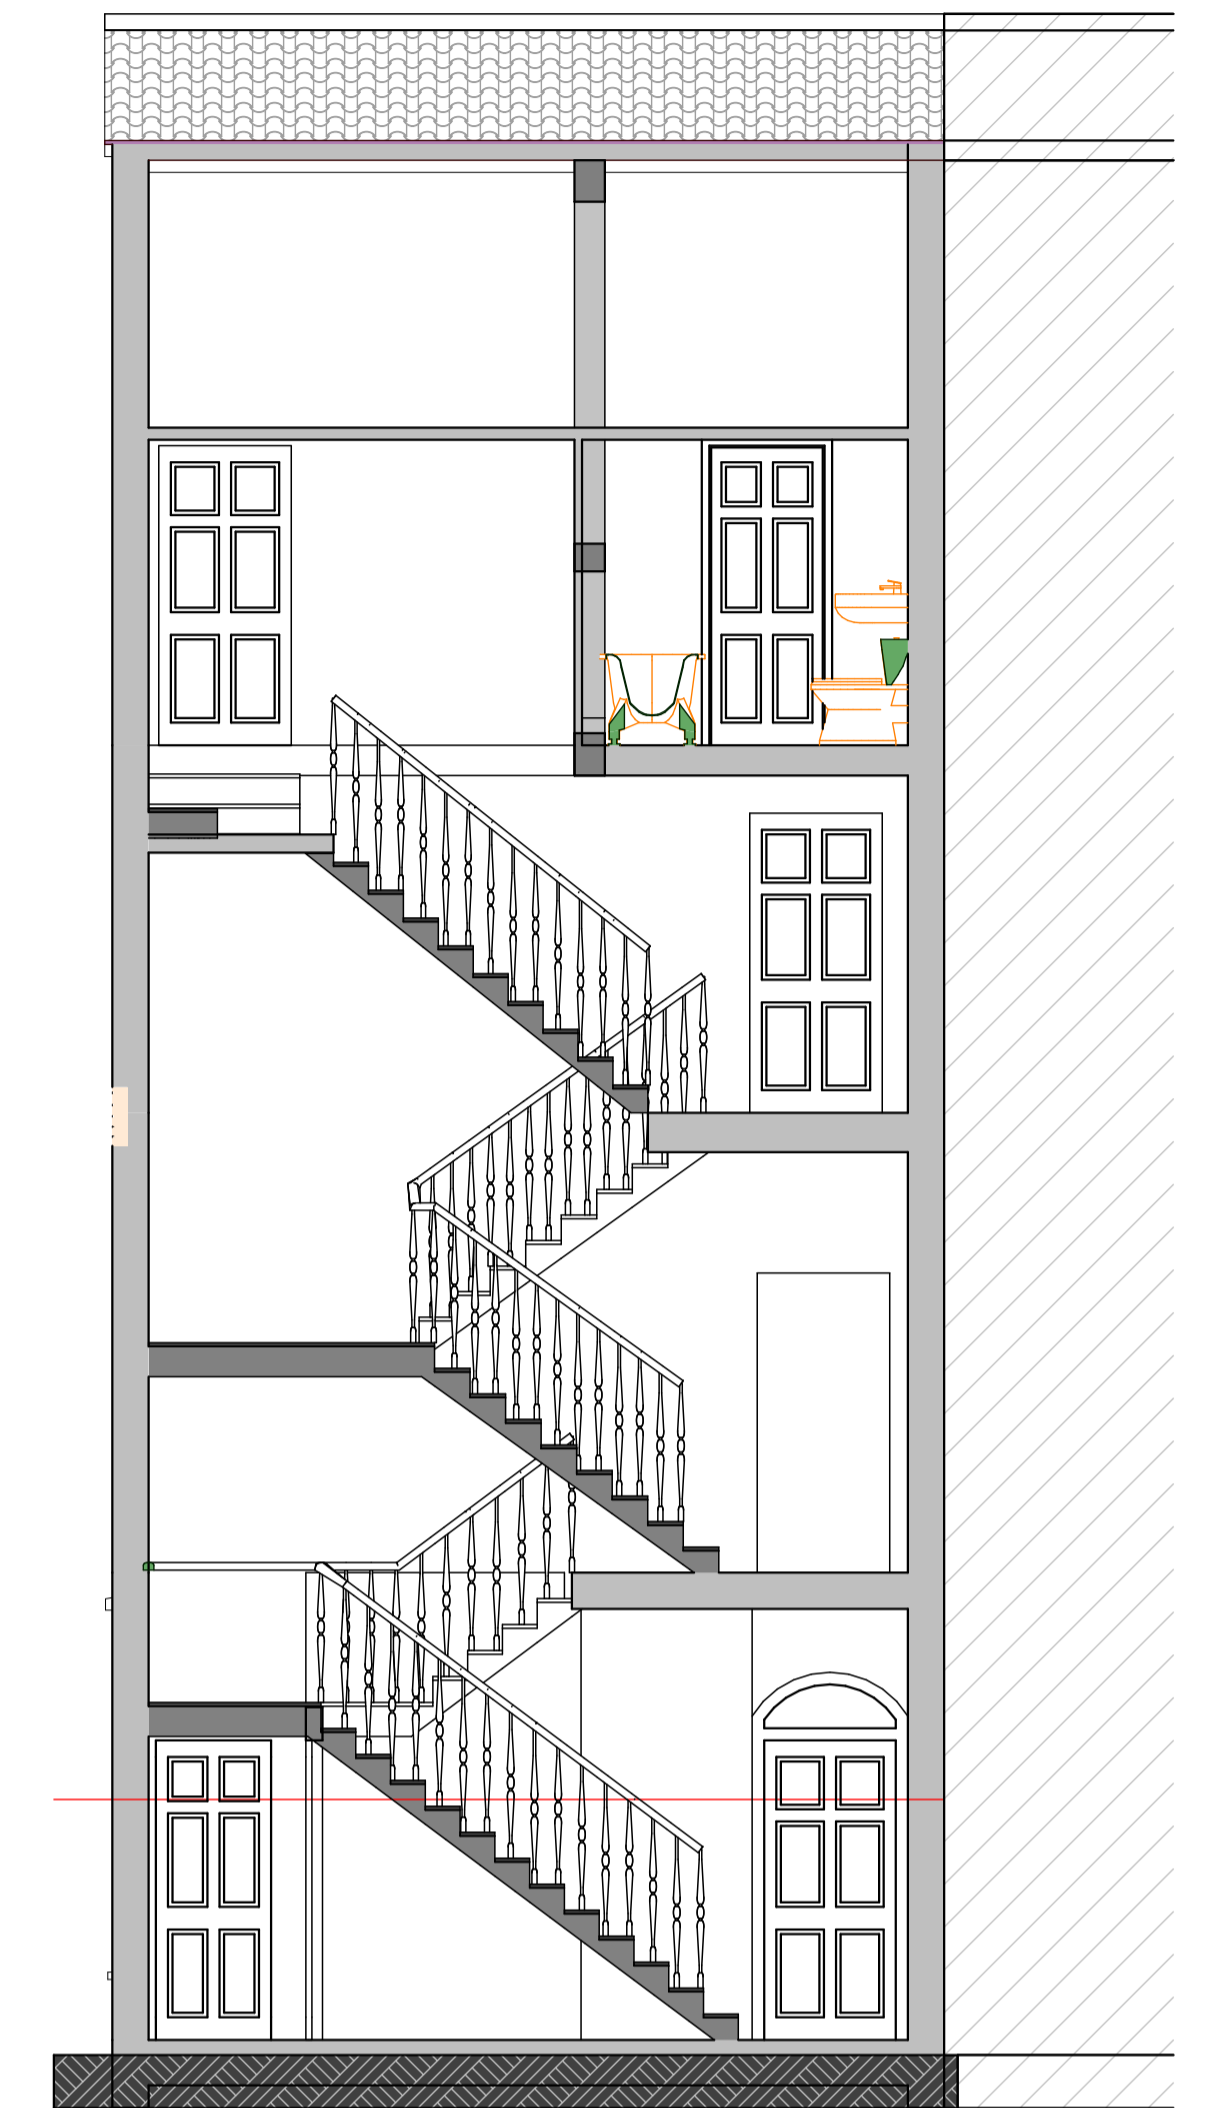

SECTION B-B

	EXISTING STRUCTURE
	EXISTING STRUCTURE TO BE REMOVED
	PROPOSED STRUCTURE

PROPOSED SECTIONS
 33 ST SAVIOURGATE, YORK, YO1 8NQ
 SCALE 1:50 @ A1
 DRAWN JUNE 2023
 PLAN No. M20-4-PLGLB2