
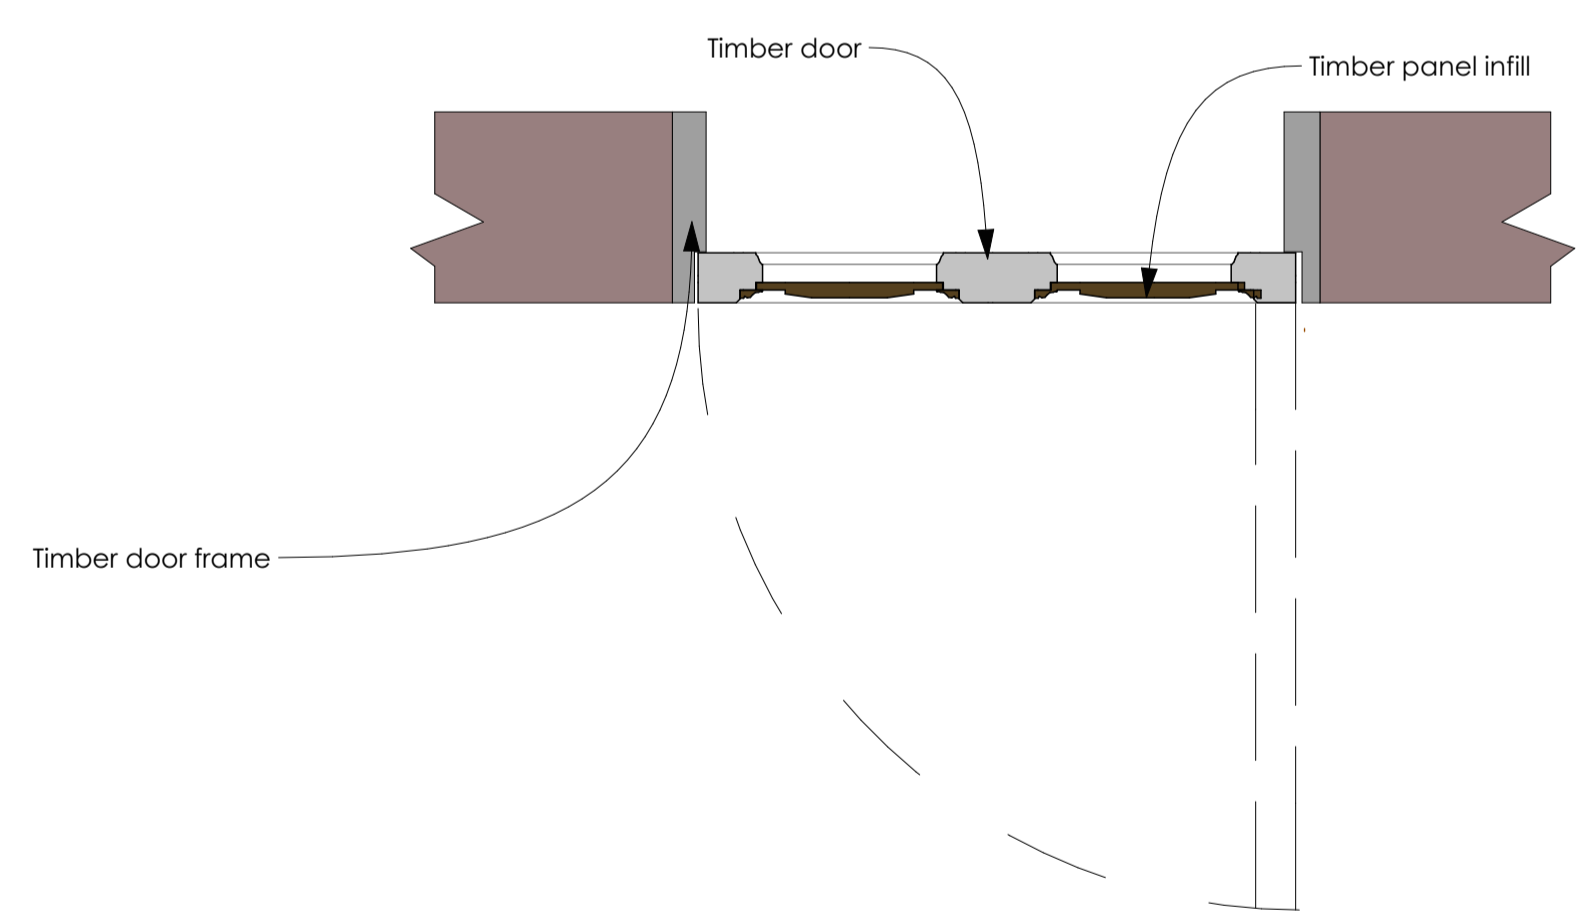
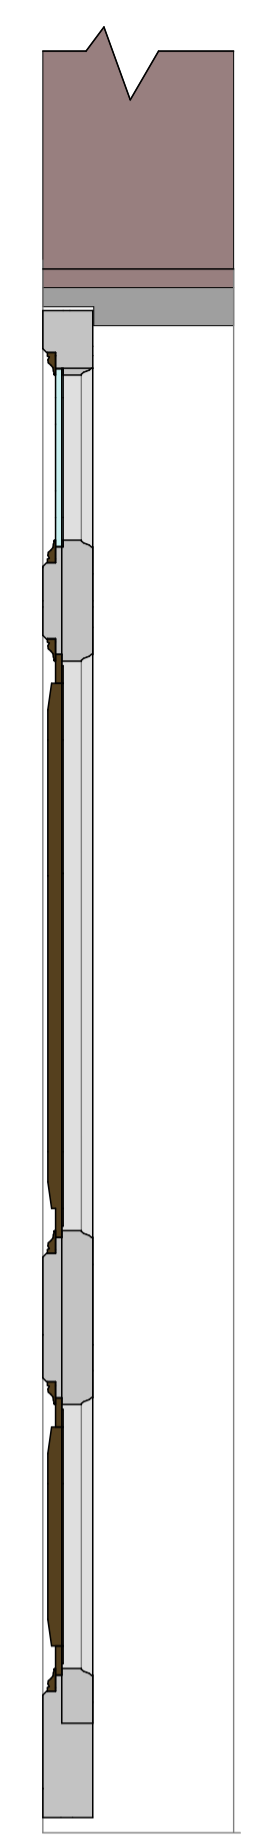


Timber raised and fielded panels to match detail of original door being replaced

Timber frame

Timber raised and fielded panels to match detail of original door being replaced

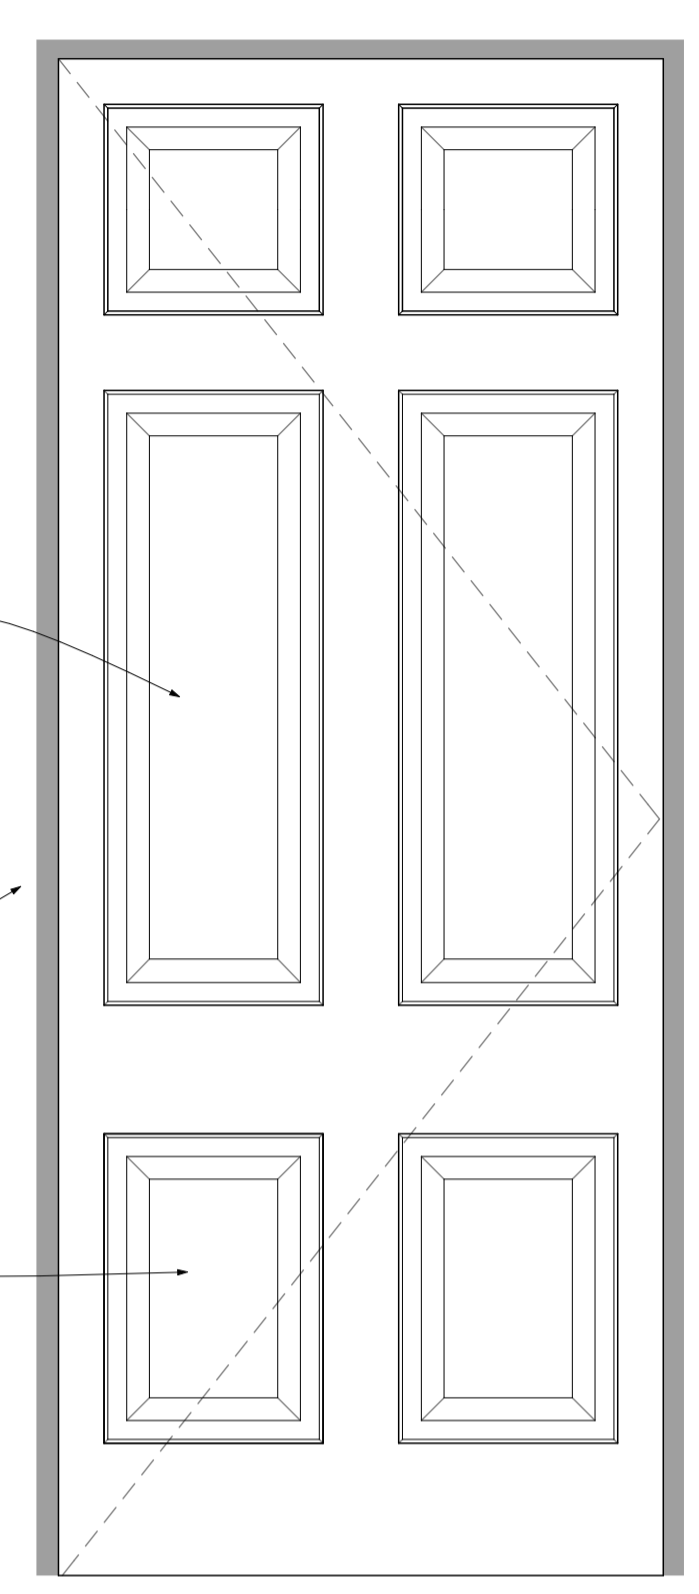

INTERNAL
6 PANEL
TIMBER
DOOR

PROPOSED INTERNAL DOOR DETAILS
33 ST SAVIOURGATE, YORK, YO1 8NQ
SCALE 1:10 @ A1
DRAWN OCTOBER 2023
PLAN No. M20-4-PLGLB8