

Notes:

COPYRIGHT OF STEAD & CO (UK) LTD
DO NOT SCALE OFF THIS DRAWING. WORK TO
FIGURED DIMENSIONS. ANY DISCREPANCY SHOULD
BE REPORTED TO THE ARCHITECT

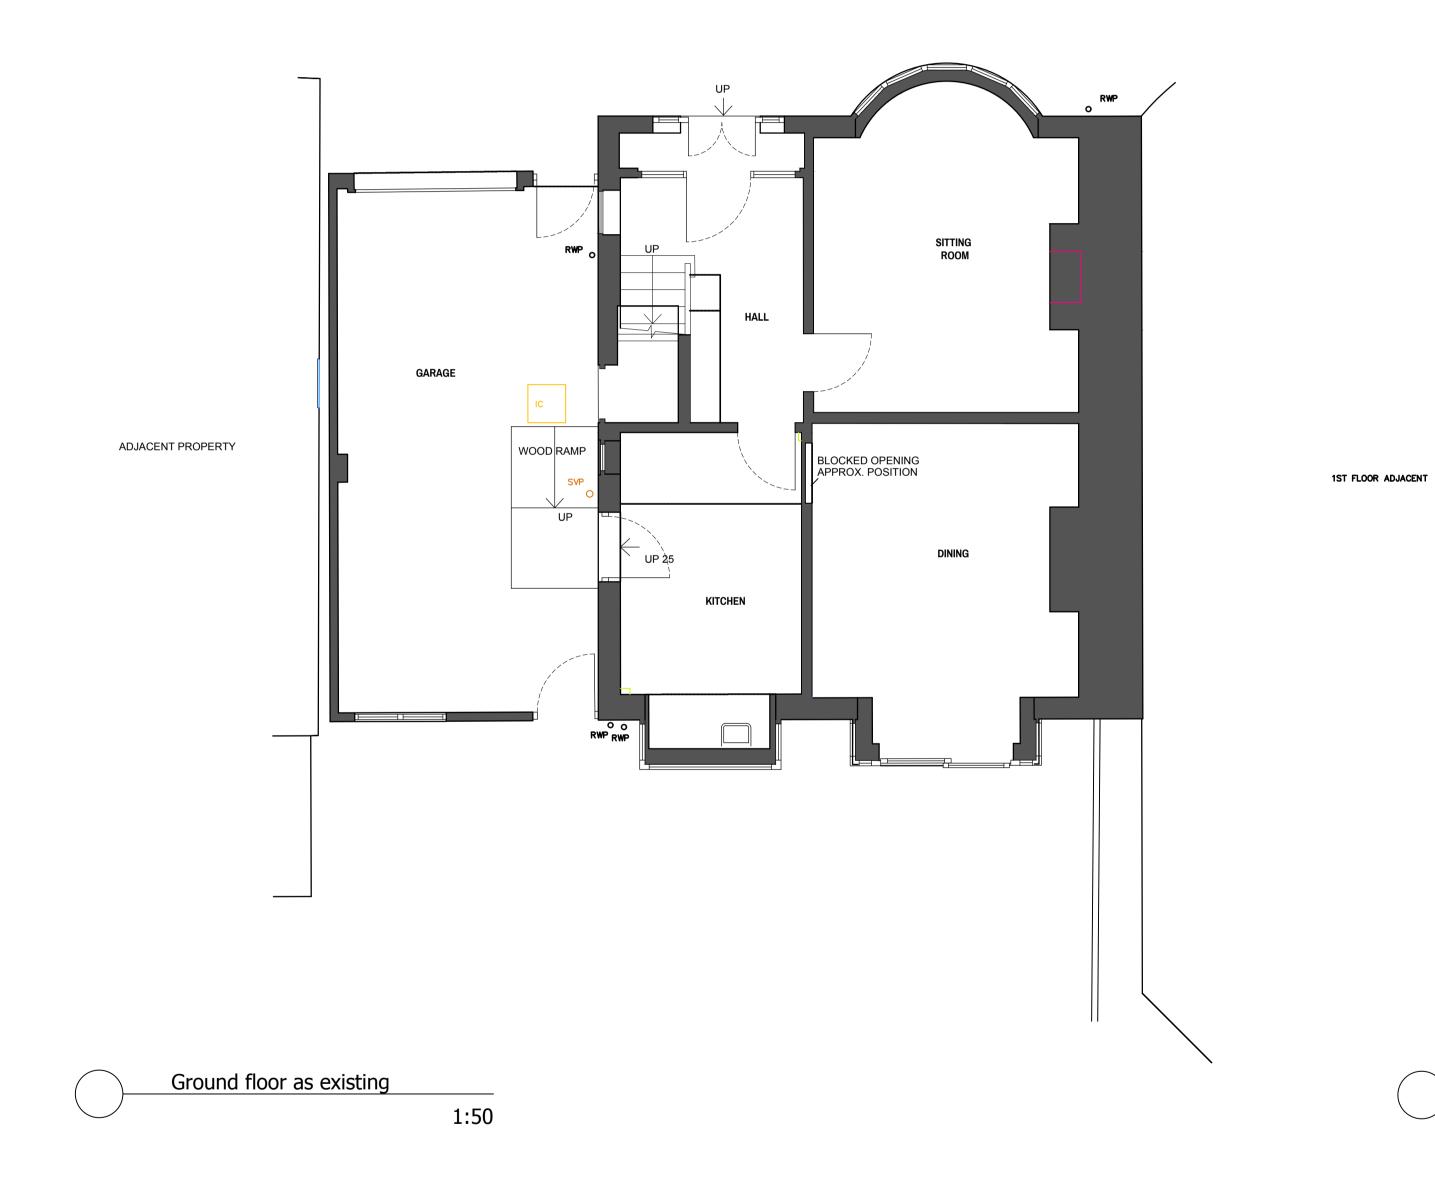

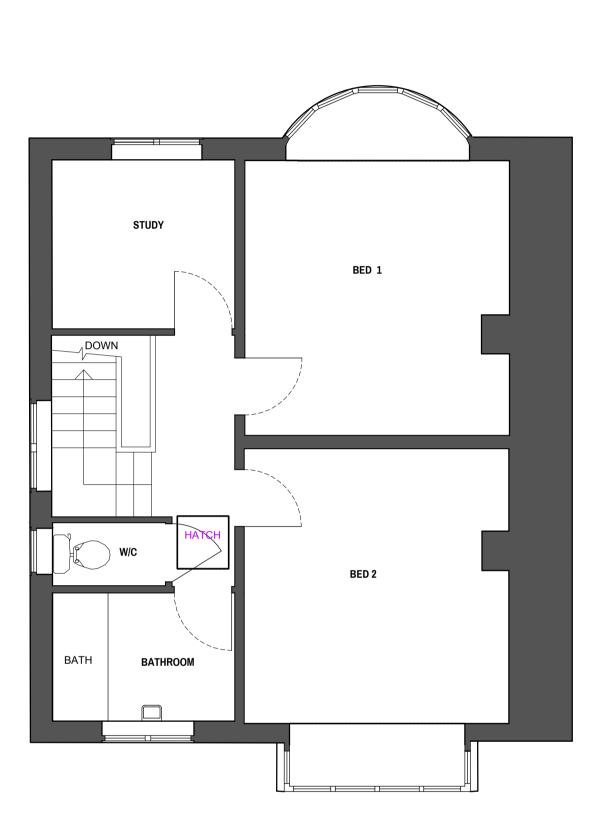

First floor as existing

1:50

REV: DESCRIPTION: BY: DATE:

STATUS: PLANNING

Stead&Co.

Chartered Architects

4 Bay Horse Court, Otley, LS21 1SB +44 (0)1943 968490 www.steadandco.co.uk

CLIENT:	Joe Pearce and Rosie Abbott	
	26 Lycett Road	
	York	
	YO24 1NB	

as Existing		
DATE:	DRAWN:	CHECKED:
Oct 2023	SH	SKS
DRAWING NUM	DRAWING NUMBER:	
	001	
	DATE: Oct 2023 DRAWING NUMI	DATE: DRAWN: Oct 2023 SH DRAWING NUMBER: