

REV.	REVISION NOTE	DATE	BY
A	Stage 3_Issued for Coordination	23/06/15	MM
B	Stage 3_Issued for Cost Plan	04/08/23	JK
C	PLANNING ISSUE	14/12/23	JK

Survey Level 12- Top  
Ridge Level - 120800  
120800

Survey Level 10 - Eaves -  
114500

Survey Level 8 - North  
Wing Third - 102110  
112110

Survey Level 6 - North  
Wing Second - 108920  
108920

Survey Level 5 - West  
Wing First - 107500  
107500

Survey Level 3 - North  
Wing First - 105770  
105770

Survey Level 2 - Ground -  
0C102600  
102600

Survey Level XX- South  
Wing Third - 114631  
99330  
Level 1 - Basement  
- 98900  
98900



**Section DD- Proposed**  
1 : 100

Survey Level 12- Top  
Ridge Level - 120800  
120800

Survey Level 11- North  
Wing Fourth - 115250  
115250


Survey Level 8 - North  
Wing Third - 102110  
112110

Survey Level 6 - North  
Wing Second - 108920  
108920

Survey Level 3 - North  
Wing First - 105770  
105770

Survey Level 2 - Ground  
0C102600  
102600

Survey Level 1 - Basement  
- 98900  
98900

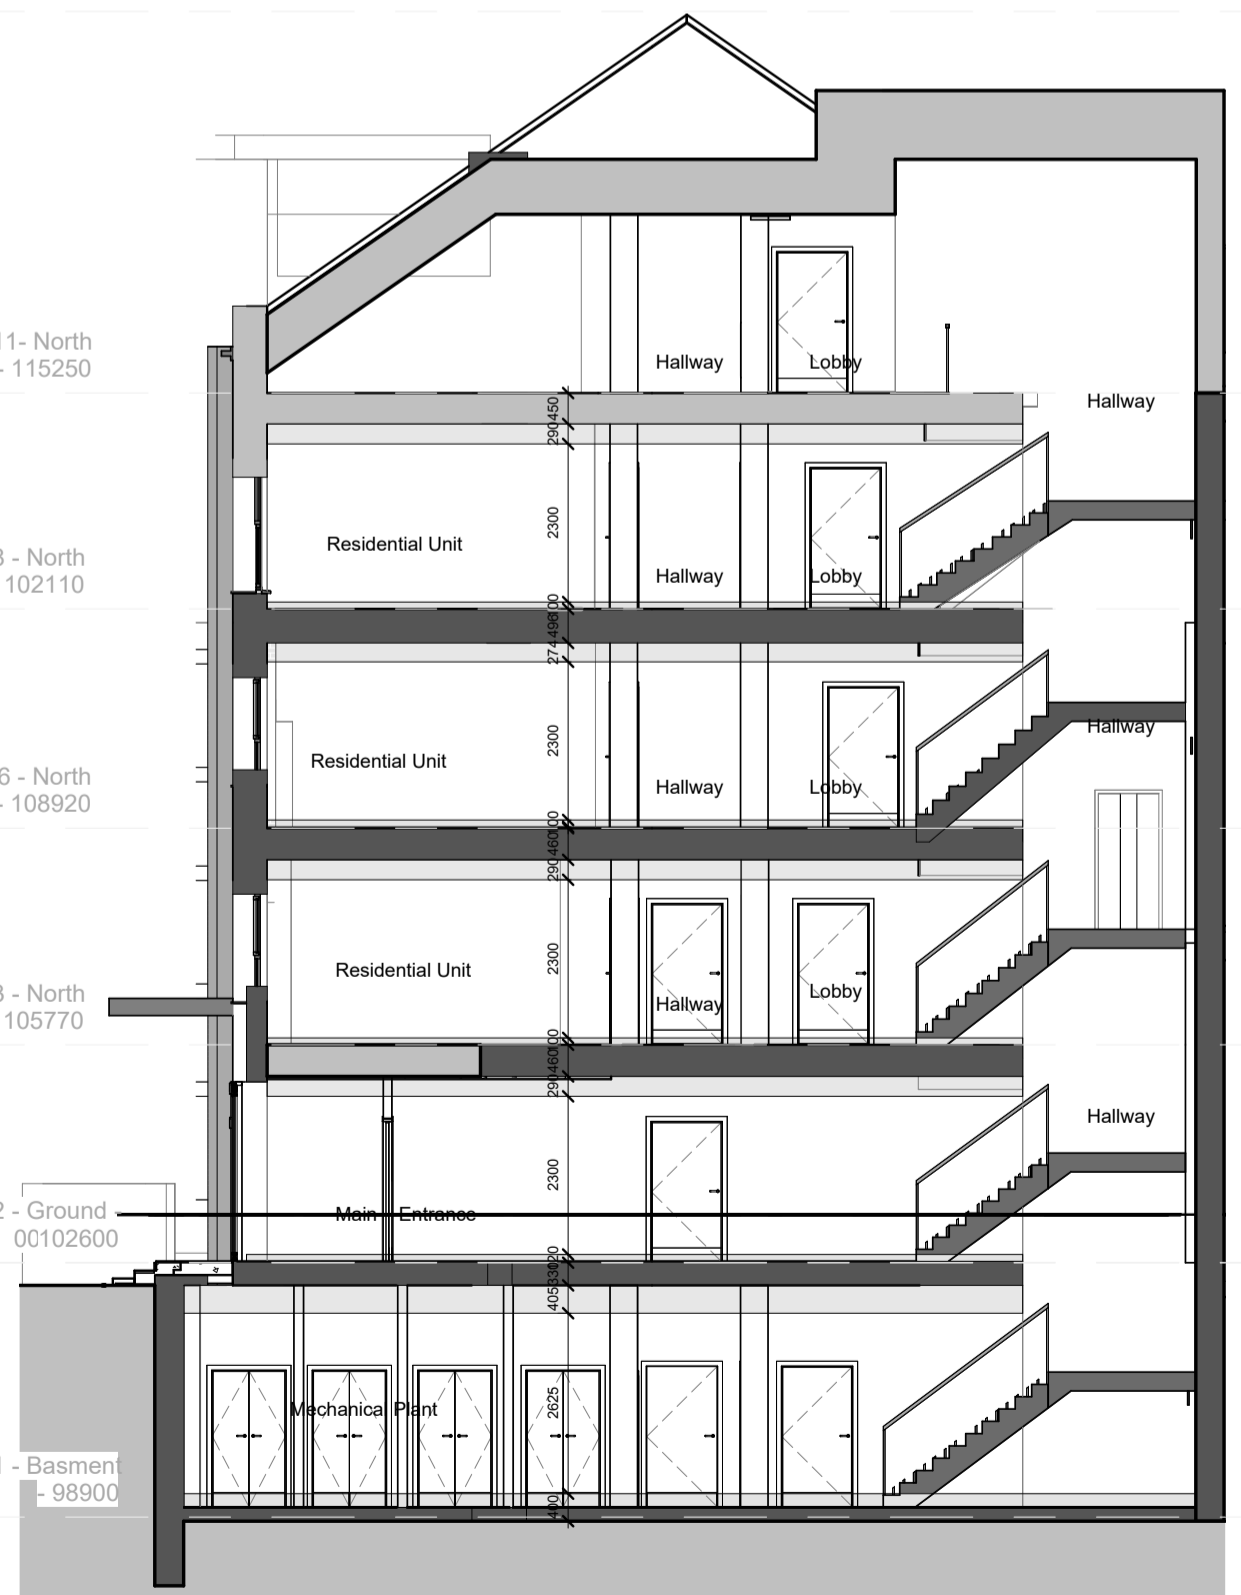

**Section EE - Proposed**  
1 : 100

Survey Level 12- Top  
Ridge Level - 120800  
120800

Survey Level 11- North  
Wing Fourth - 115250  
115250


Survey Level 8 - North  
Wing Third - 102110  
112110

Survey Level 6 - North  
Wing Second - 108920  
108920


Survey Level 3 - North  
Wing First - 105770  
105770

Survey Level 0 - Site -  
00000  
102600

Survey Level 1 - Basement  
- 98900  
98900

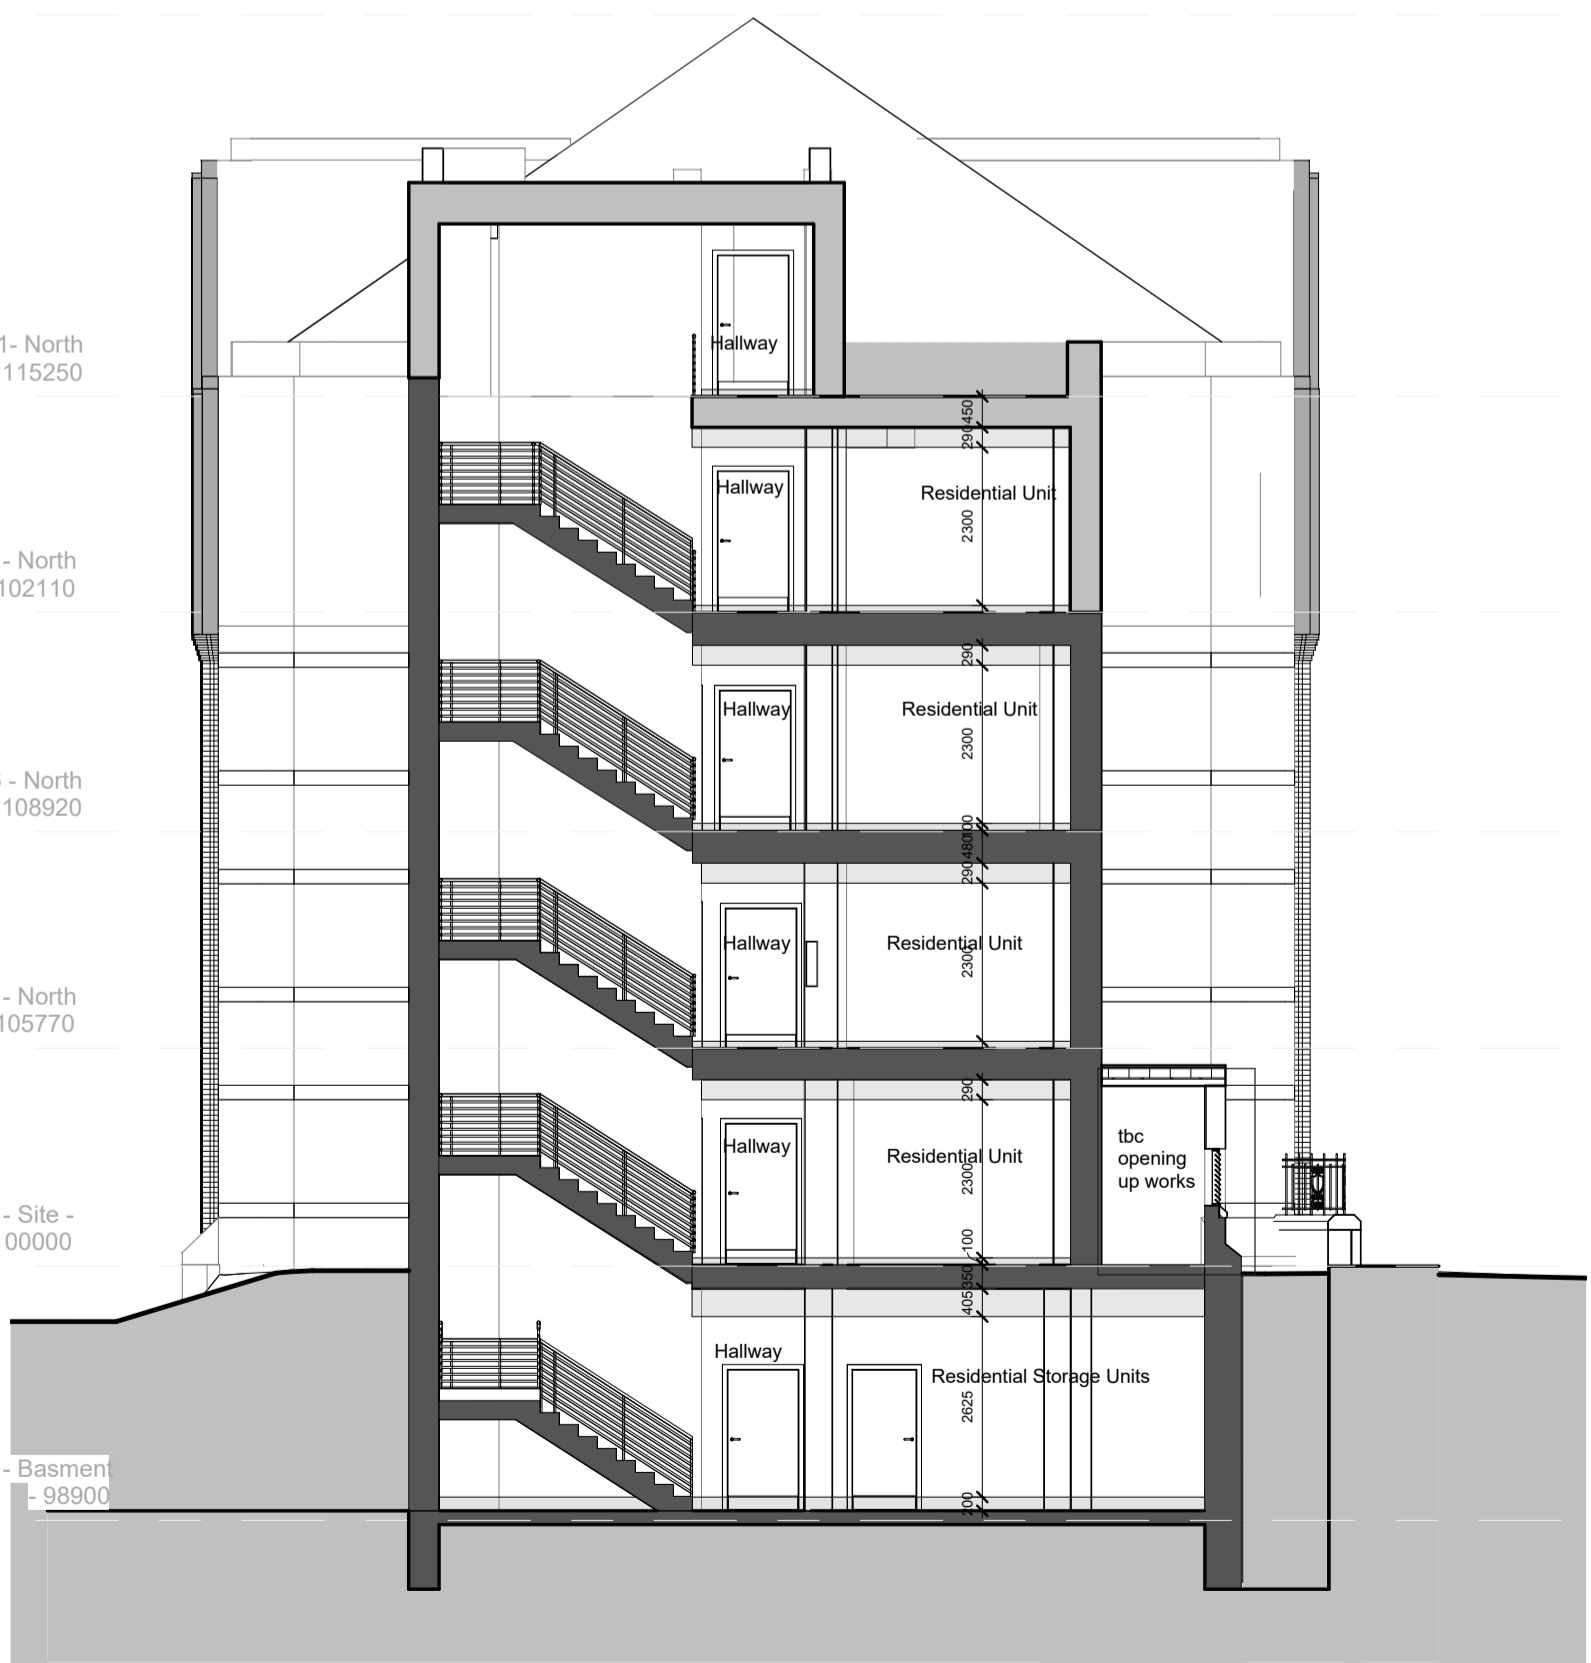

**Section FF - Proposed**  
1 : 100

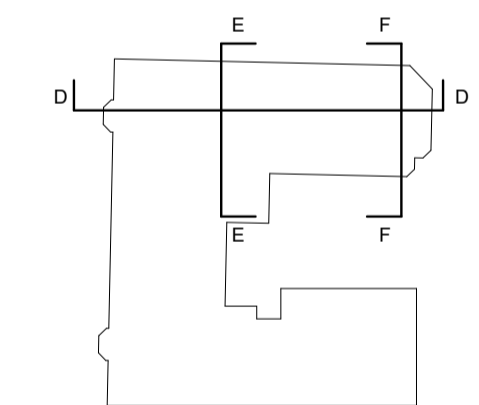

**NOTES -**  
DO NOT SCALE FROM DRAWING  
ALL DIMENSIONS TO BE CHECKED ON SITE PRIOR TO THE START OF ANY WORK AND ANY DISCREPANCIES NOTIFIED IN WRITING.  
REFER TO ENGINEERS' DRAWINGS FOR ALL STRUCTURAL, HEATING, LIGHTING, POWER, EXTERNAL AND UNDERGROUND DRAINAGE AND VENTILATION INFORMATION.  
ALL BUILDING WORKS TO COMPLY IN ALL RESPECTS TO CURRENT BUILDING STANDARDS FOR COUNTRY IN WHICH SITE IS LOCATED.

**PLANNING**


CLIENT -  
Collective Architecture

PROJECT -  
Kildonan Street

DRAWING -  
Proposed Sections 2

DATE	BY	SCALE	
DEC 2021	MM	As indicated @ A1	
JOB NO.	CHKD.	DRWG NO.	REV.
20240	-	SE_102	C

**COLLECTIVE ARCHITECTURE**  
 MERCAT BUILDING, 25 GALLOWGATE, GLASGOW, G1 5AB  
 TELEPHONE +44(0)141 552 3001 FAX +44(0)141 552 3888  
 24 AINSLIE PLACE, EDINBURGH, EH3 6AJ  
 TELEPHONE +44 (0)131 516 2270  
 EMAIL INFO@COLLECTIVEARCHITECTURE.CO.UK  
 WWW.COLLECTIVEARCHITECTURE.CO.UK

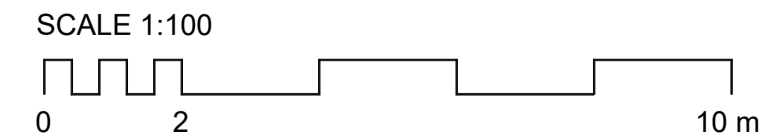

C:\Users\Nina Moisan\Documents\20240 - Kildonan Street\_Building-Central\_n.moisan.rvt