



REV.	REVISION NOTE	DATE	BY
A	Stage 3_Issued for Cost Plan	04/08/23	JK
B	PLANNING ISSUE	14/12/23	JK

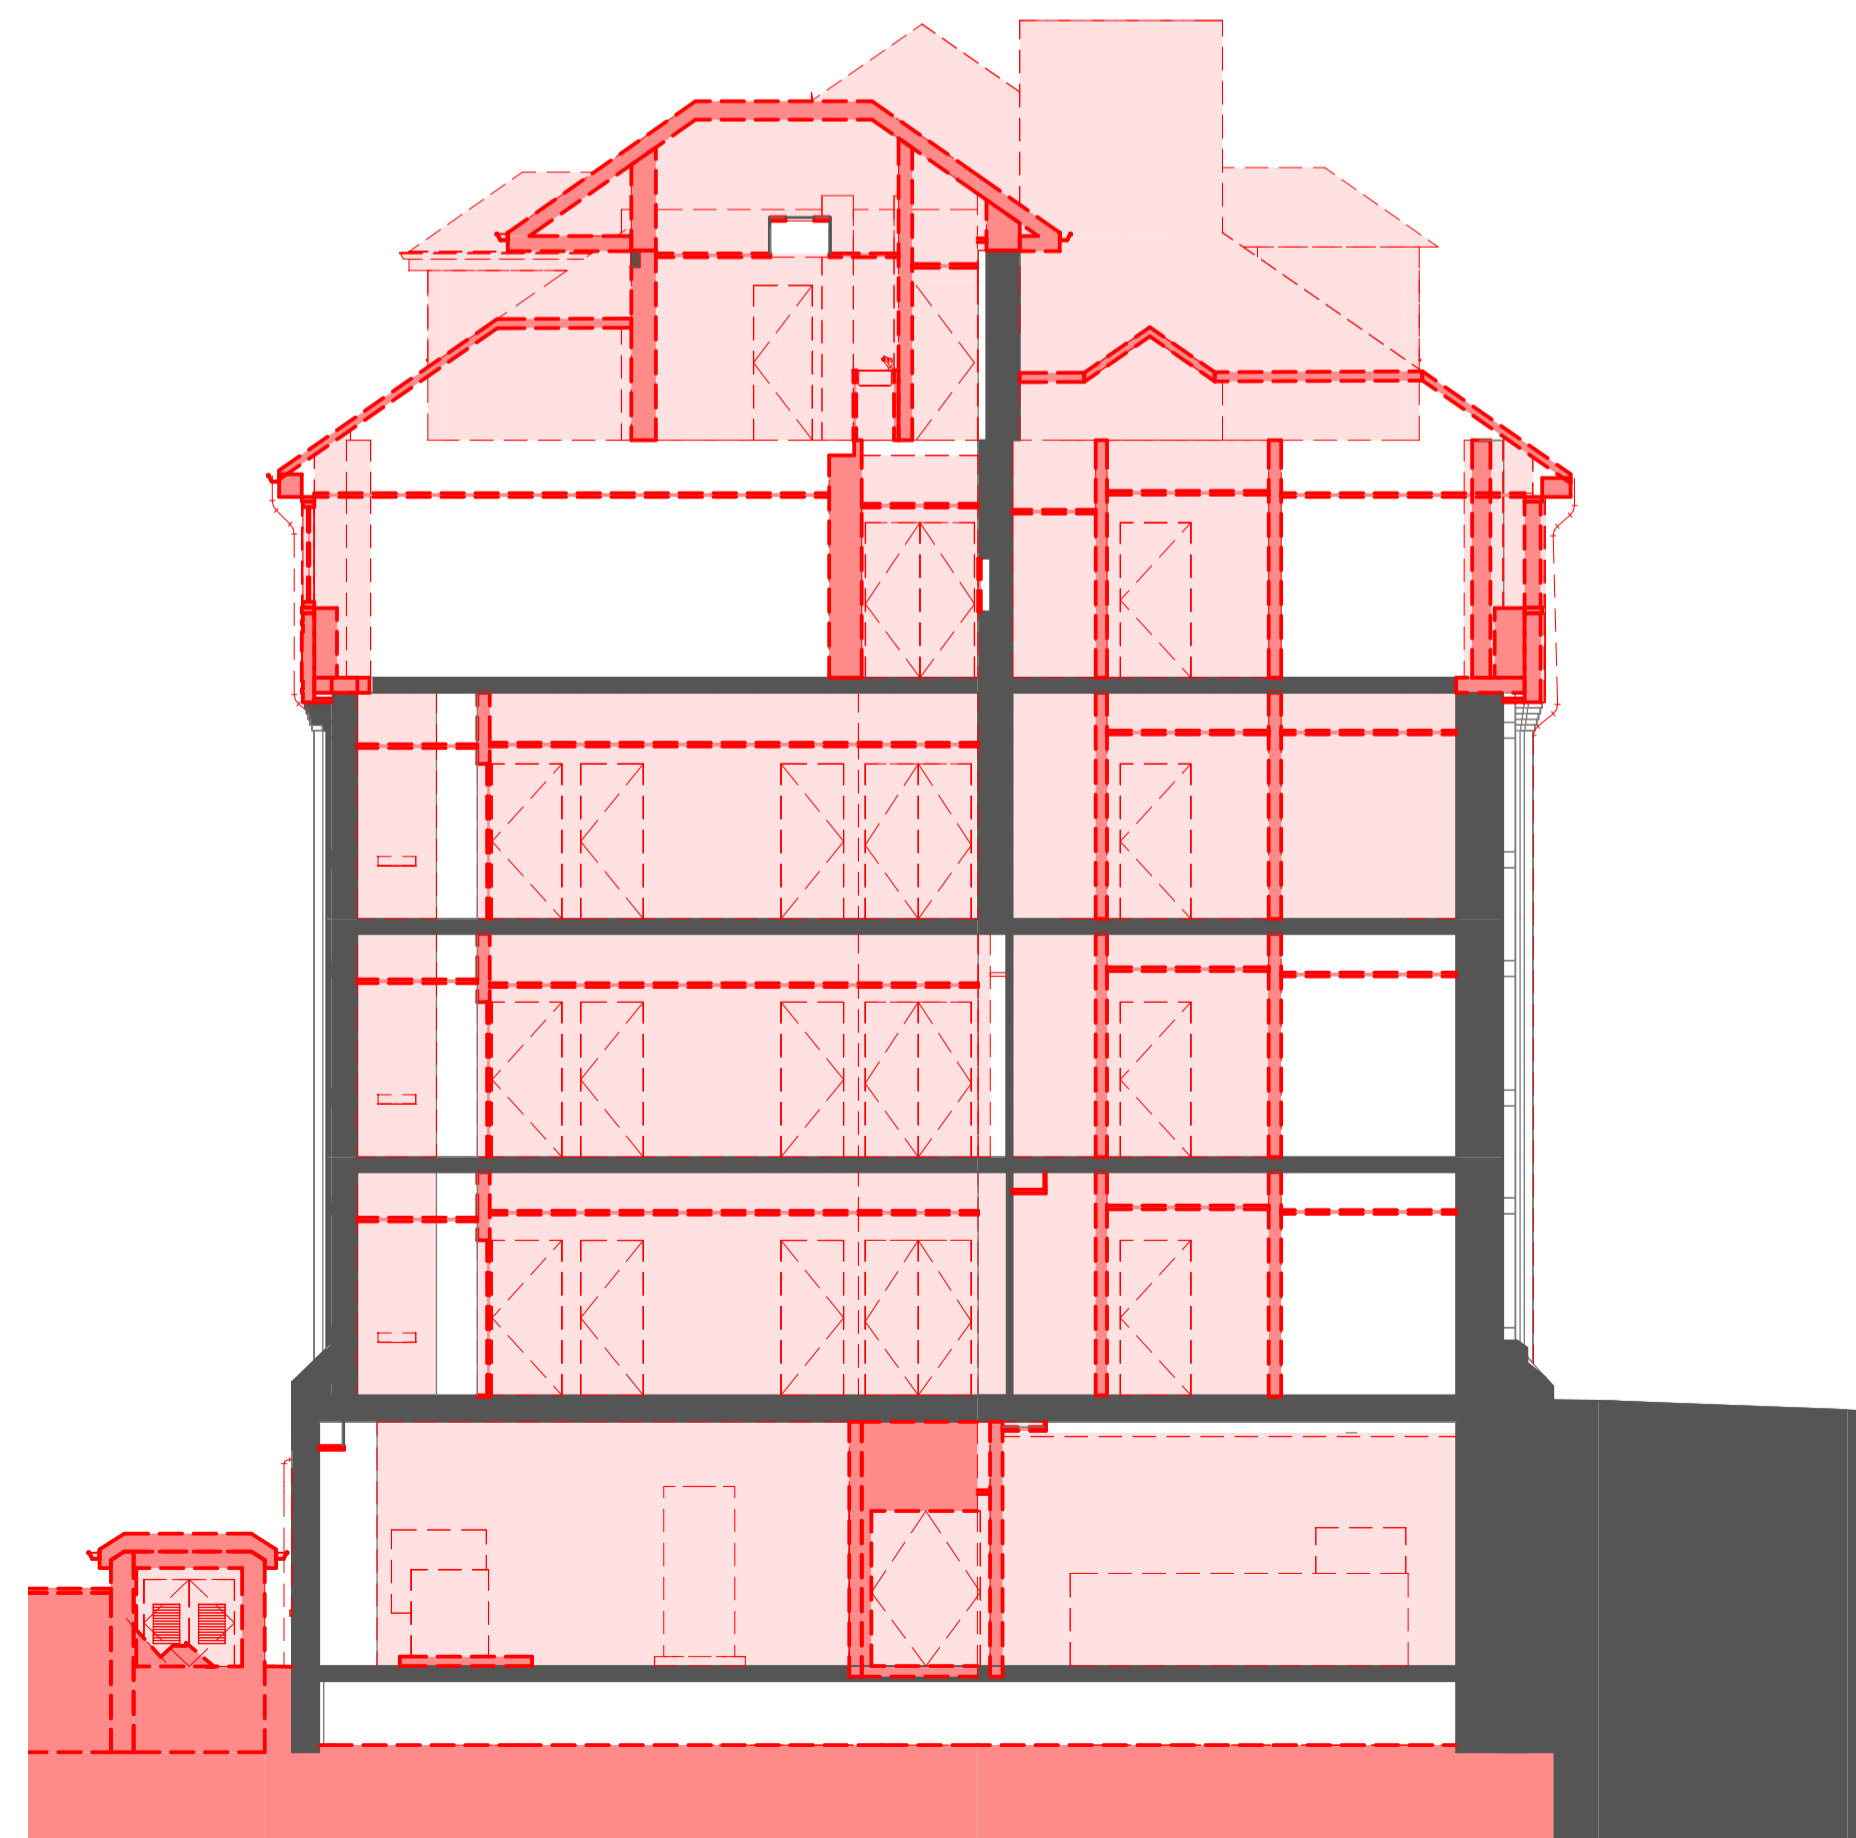



**Section AA**  
1 : 100



**Section BB**  
1 : 100

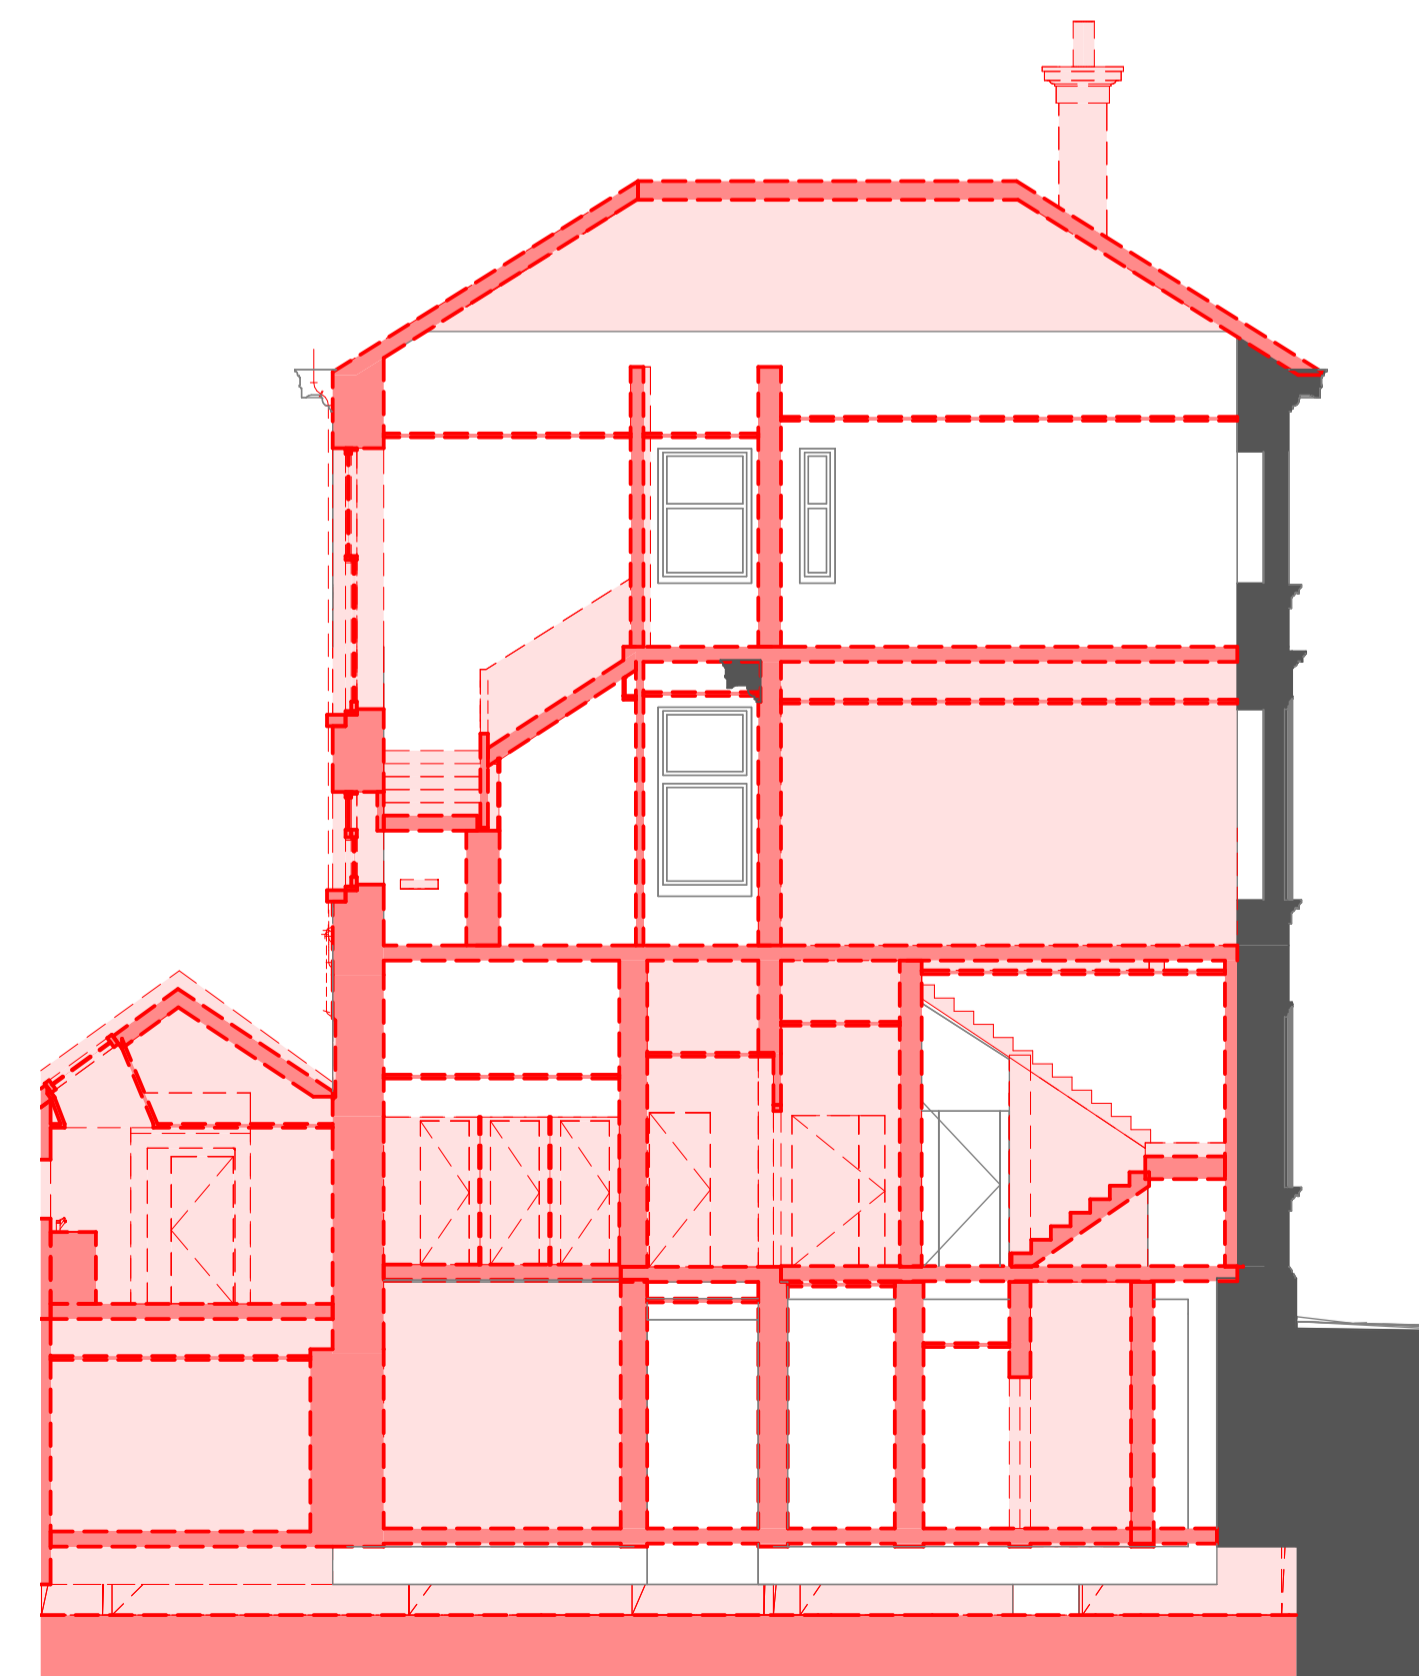

**Section CC**  
1 : 100

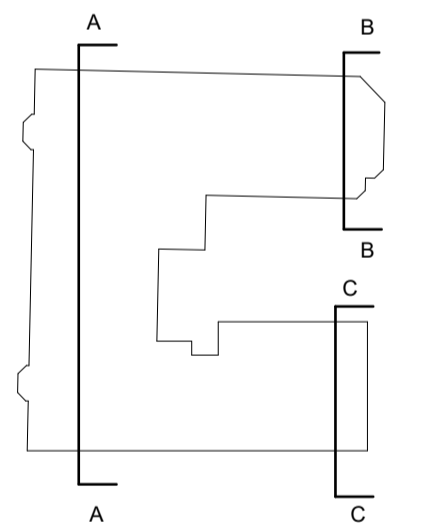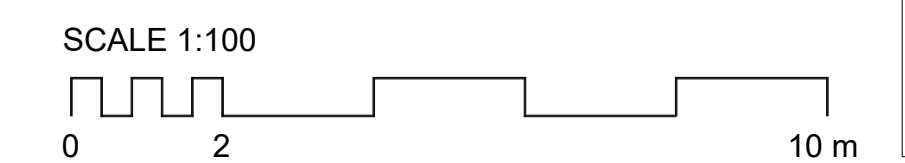

**NOTES**  
DO NOT SCALE FROM DRAWING  
ALL DIMENSIONS TO BE CHECKED ON SITE PRIOR TO THE START OF ANY WORK AND ANY DISCREPANCIES NOTIFIED IN WRITING.  
REFER TO ENGINEERS' DRAWINGS FOR ALL STRUCTURAL, HEATING, LIGHTING, POWER, EXTERNAL AND UNDERGROUND DRAINAGE AND VENTILATION INFORMATION  
ALL BUILDING WORKS TO COMPLY IN ALL RESPECTS TO CURRENT BUILDING STANDARDS FOR COUNTRY IN WHICH SITE IS LOCATED.

**PLANNING**

**CLIENT**  
Collective Architecture  
**PROJECT**  
Kildonan Street

**DRAWING**  
Demolition Sections 1

DATE	BY	SCALE	
AUG 2023	MM	As indicated @ A1	
JOB NO	CHKD	DRWG NO	REV
20240	-	DM_001	B

**COLLECTIVE ARCHITECTURE**

MERCAT BUILDING, 26 GALLOWGATE, GLASGOW, G1 5AB  
TELEPHONE +44(0)141 552 3001 FAX +44(0)141 552 3888  
24 AINSLIE PLACE, EDINBURGH, EH3 6AJ  
TELEPHONE +44 (0)131 516 2270  
EMAIL INFO@COLLECTIVEARCHITECTURE.CO.UK  
WWW.COLLECTIVEARCHITECTURE.CO.UK